



1 ENLARGED SITE PLAN - COMMUNITY BUILDING

SCALE: 1/16" = 1'-0"

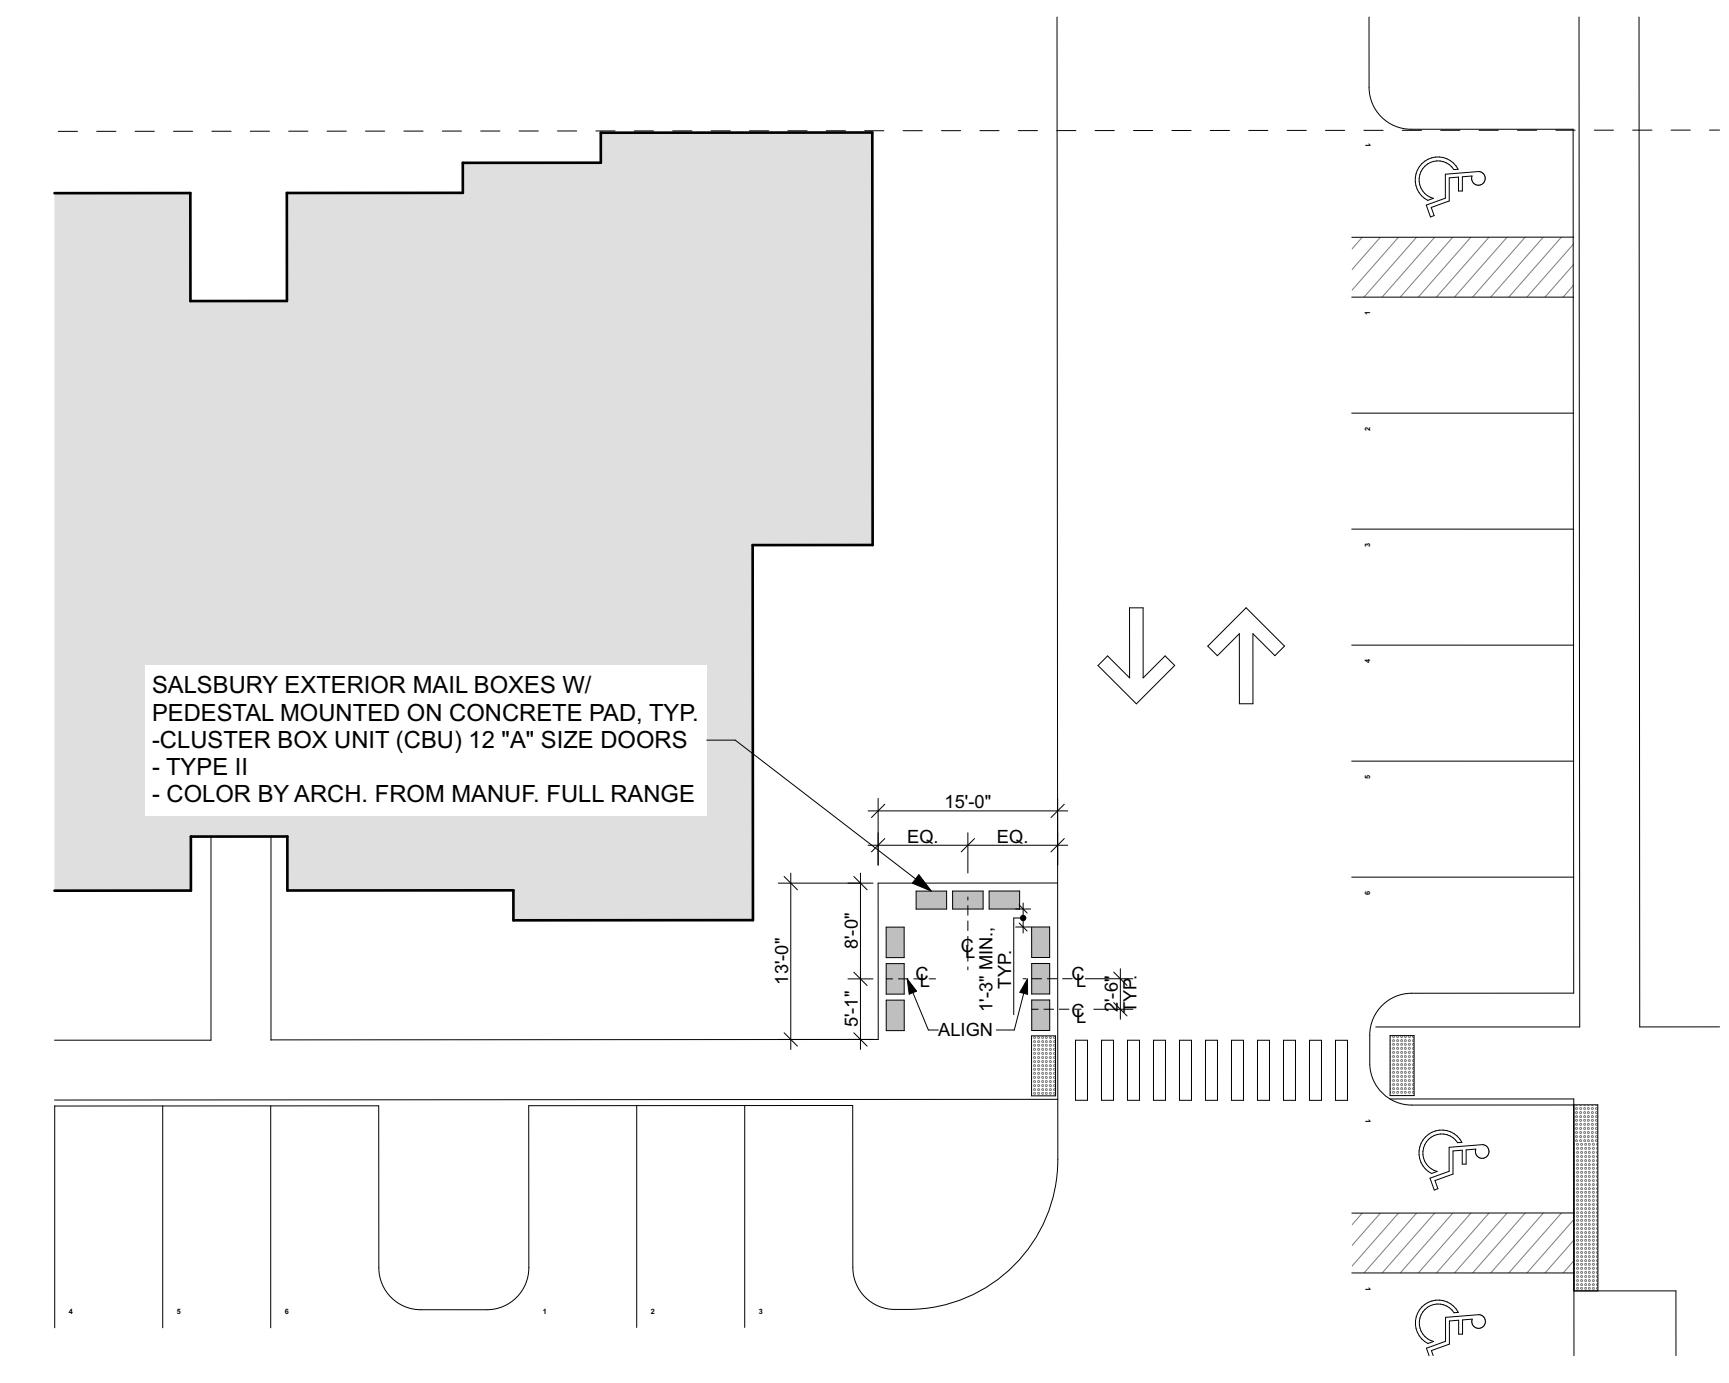


2 CLUSTER MAILBOX LAYOUT

SCALE: 1/16" = 1'-0"

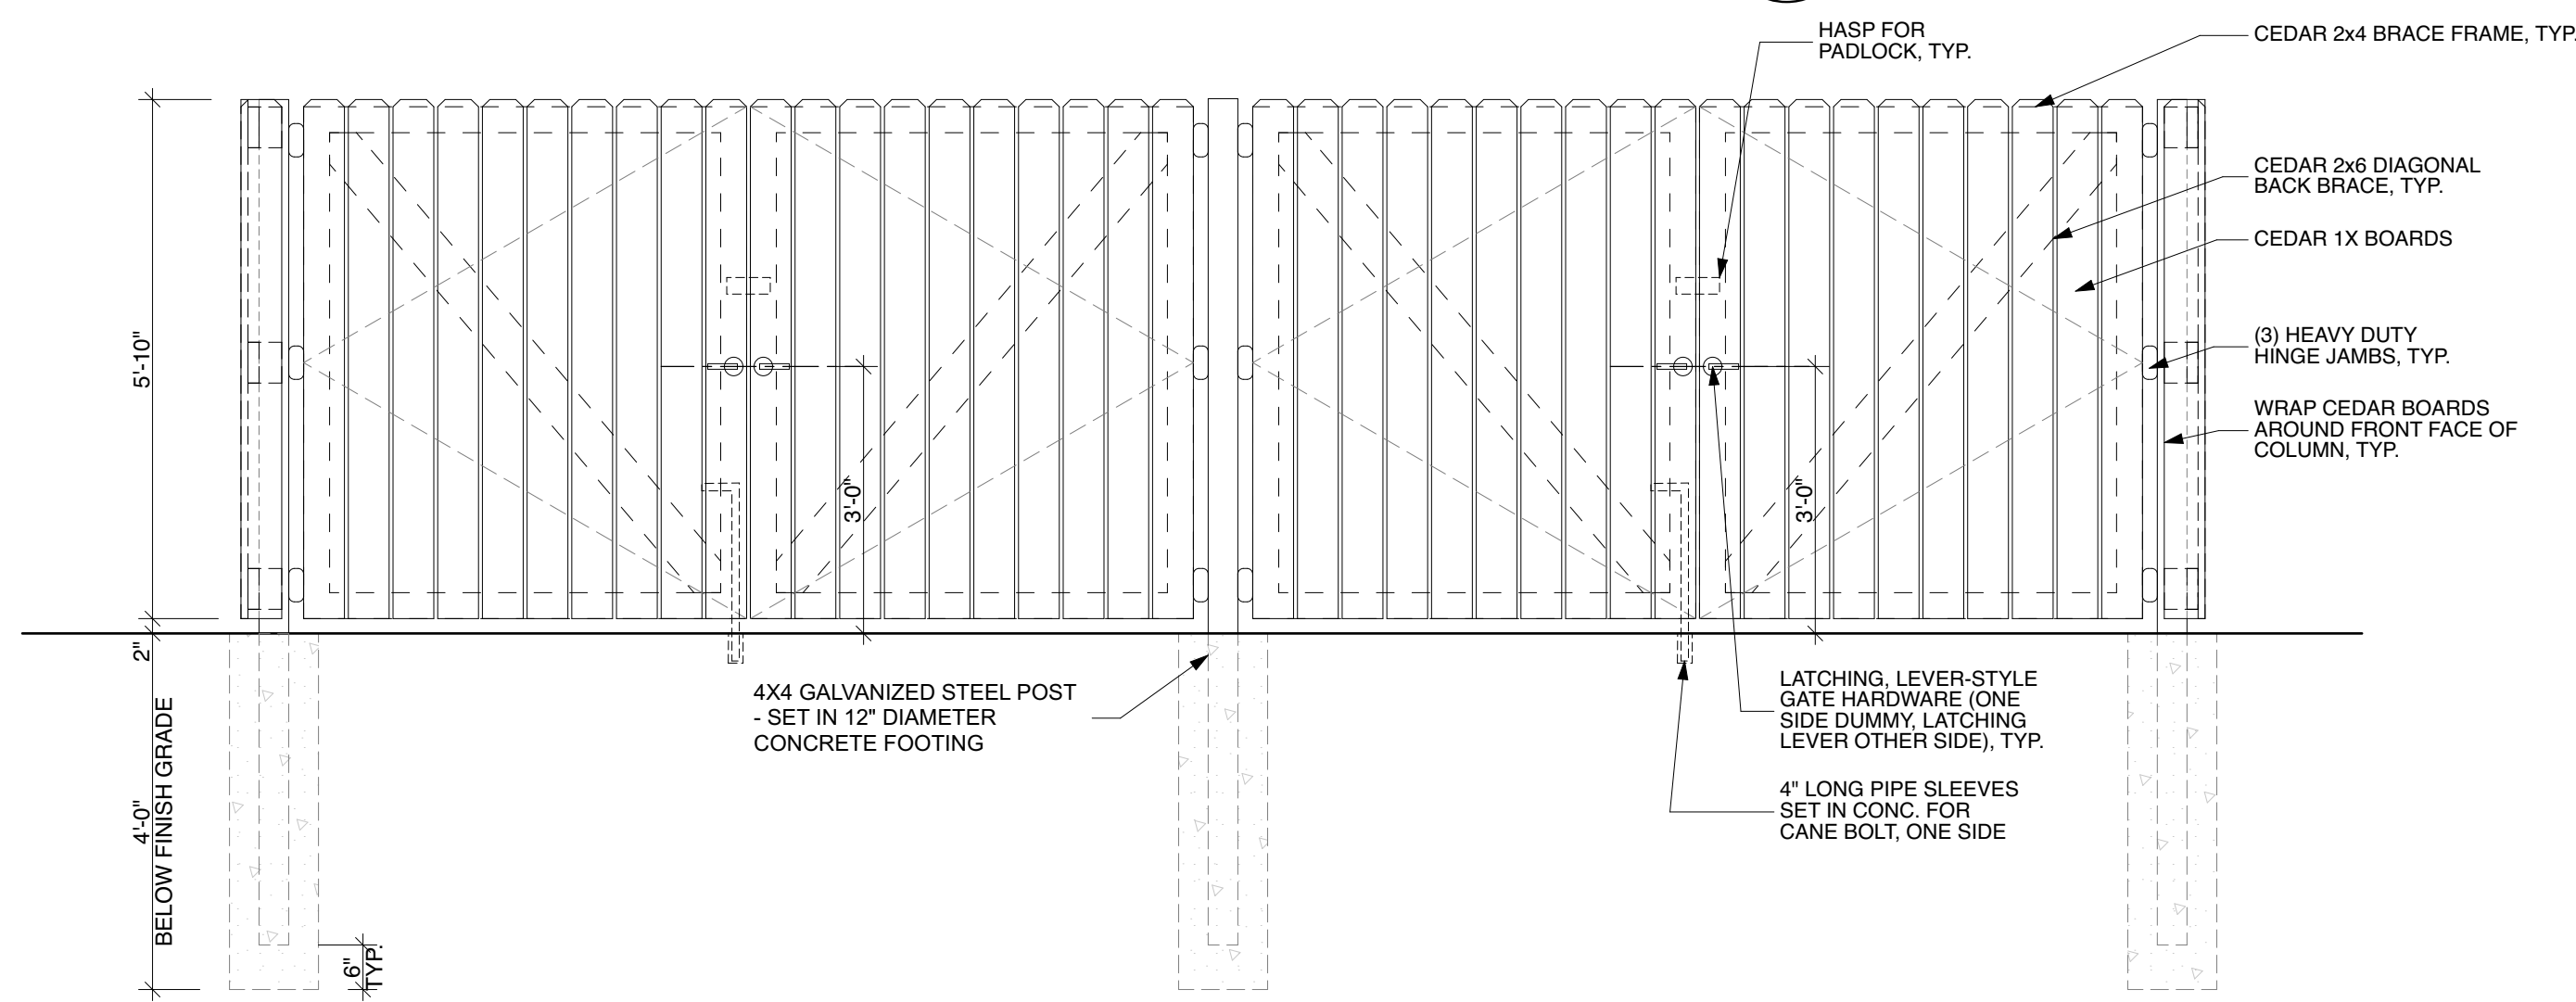

3 CEDAR TRASH ENCLOSURE - FRONT ELEVATION

SCALE: 1/2" = 1'-0"

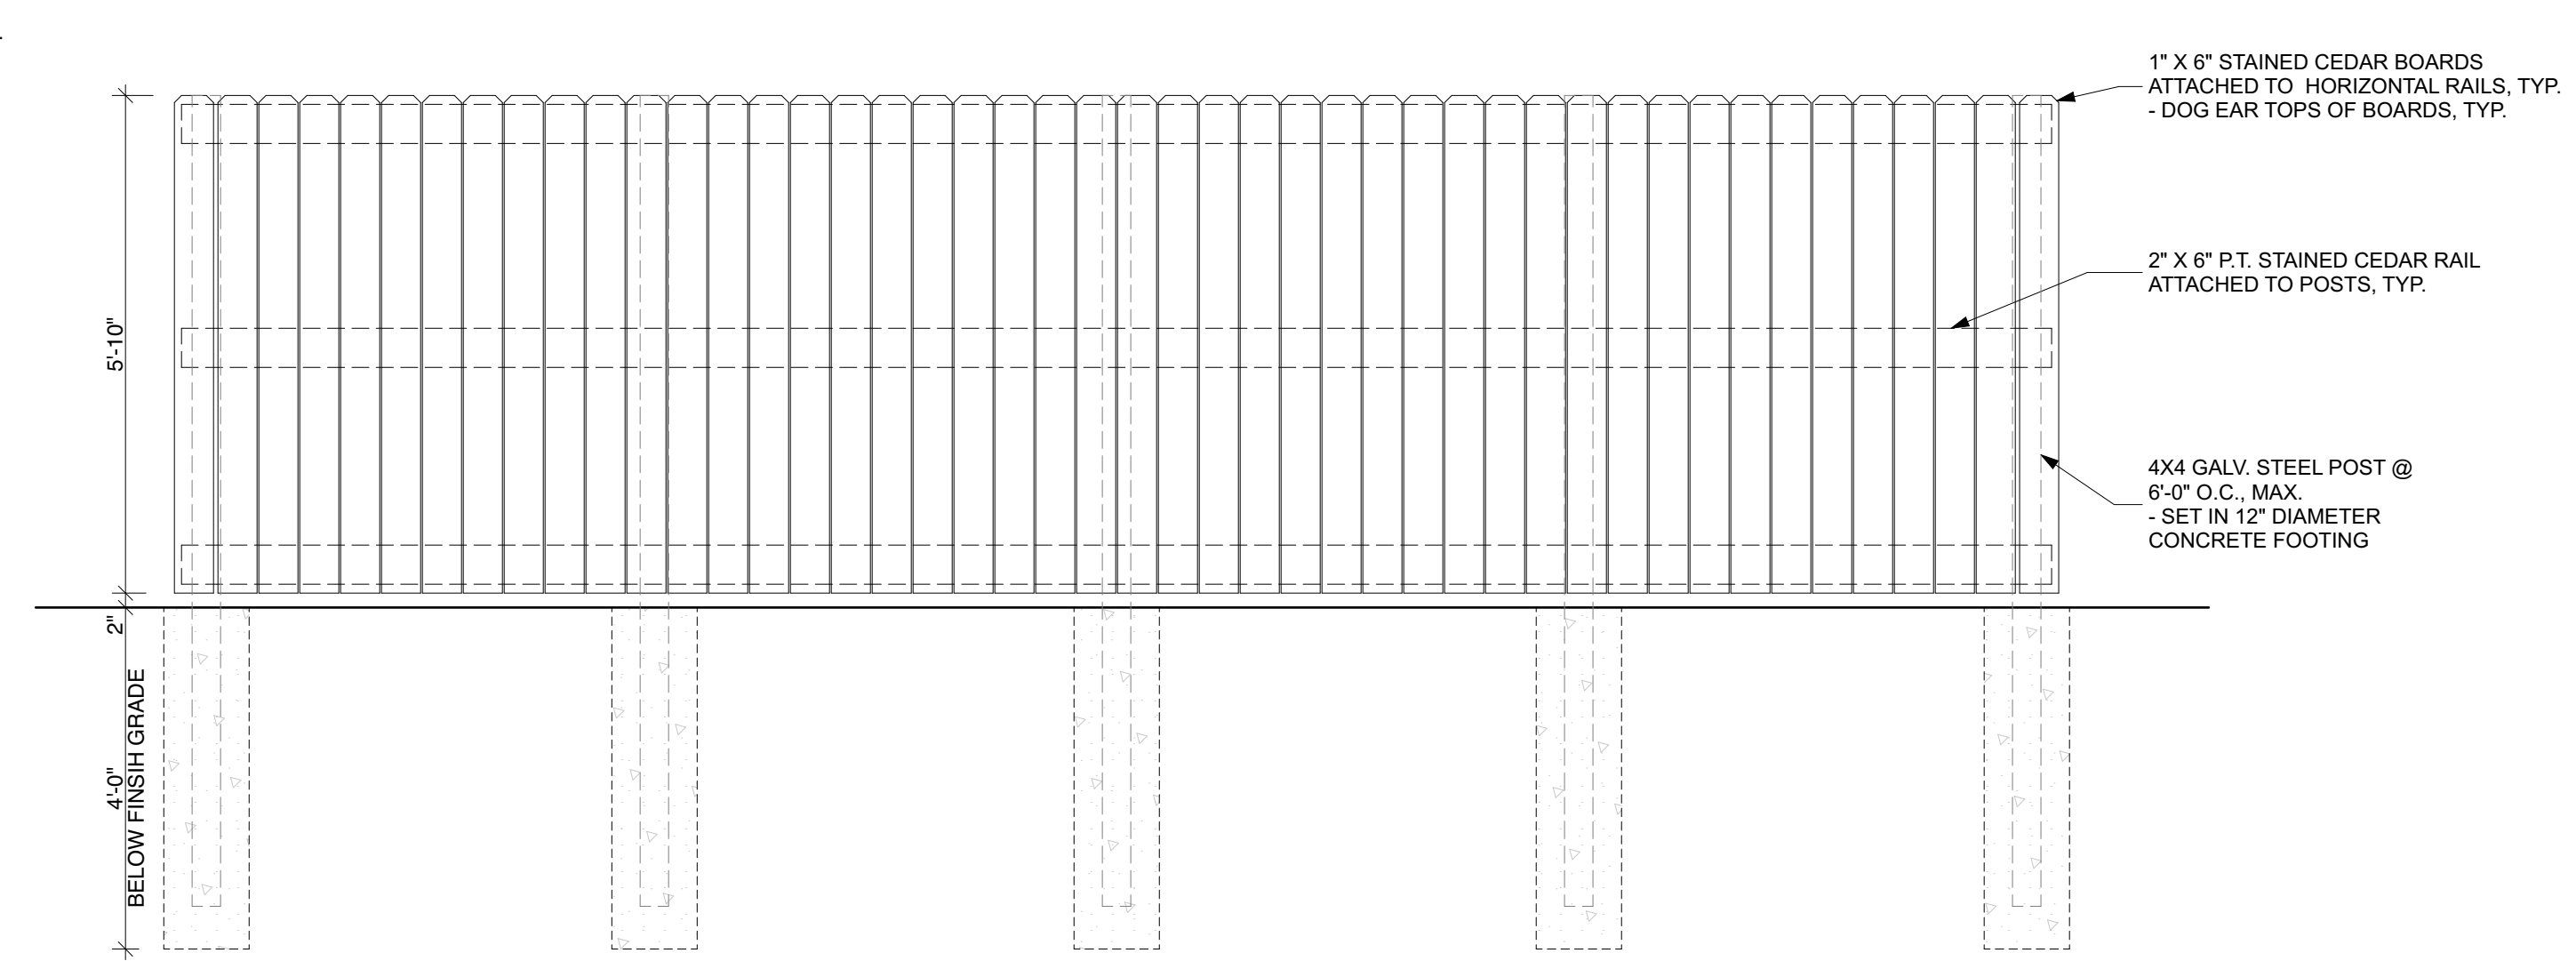

4 CEDAR TRASH ENCLOSURE - REAR ELEVATION (SIDE SIM.)

SCALE: 1/2" = 1'-0"

RED HAWK APARTMENTS

N. Parkview Drive & Blanche Drive
Milton, WI 53563

WORN JERABEK WILTSE ARCHITECTS, P.C.

401 West Superior St, Suite 400
Chicago, IL 60654

PH: 312.642.5587 FAX: 312.642.4189 www.wjwarchitecture.com

NO.	ISSUED FOR:	DATE
1	100% DESIGN DEVELOPMENT	08/12/19

NOT FOR
CONSTRUCTION

ILLINOIS PROFESSIONAL DESIGN FIRM LICENSE #184.002955
© 2019 WORN JERABEK WILTSE ARCHITECTS, P.C.

PROJECT NUMBER:		SHEET NUMBER:
18836		A1.2
DR. BY:	CK. BY:	
CC & JMK	DZ	

EXPIRATION DATE: 11.30.2020