

E:\Projects\Worm Jerabek Wiltse Architects - Red Hawk Apartments of Milton\Drawings\Red Hawk Site Plan.dwg
 Plotted: 10/07/19 @ 3:12pm By: tbrown




**ERIKSSON
 ENGINEERING
 ASSOCIATES, LTD.**

229 E WISCONSIN AVE, STE. 1102
 MILWAUKEE, WISCONSIN 53202
 PHONE: (414) 249-6100
 EMAIL: INFO@EEA-LTD.COM

RED HAWK APARTMENTS
N PARKVIEW DRIVE & BLANCHE DRIVE
 MILTON, WI 53563

Reserved for Seal:

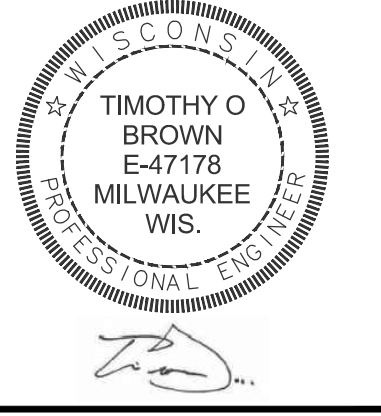



No.	Date	Description
08.01.19	08.01.19	Owner Review
08.09.19	08.09.19	Progress Set
09.10.19	09.10.19	Coordination Set
09.16.19	09.16.19	Issued for Permit Set
10.04.19	10.04.19	Reissued for Permit Set
10.15.19	10.15.19	Issued for Plan Commission

© ERIKSSON ENGINEERING ASSOCIATES, LTD., 2019
 ALL RIGHTS RESERVED. THIS PLAN AND THE PROPERTY OF ERIKSSON ENGINEERING ASSOCIATES, LTD.
 NO REPRODUCTION OR PART OF THIS PLAN IS PERMITTED WITHOUT THE WRITTEN
 CONSENT OF ERIKSSON ENGINEERING ASSOCIATES, LTD.

Design By:	Approved By:	Date:
	TOB	10.15.19

Sheet Title:
**SITE GEOMETRY
 PLAN - WEST**

Sheet No:
C-2.01

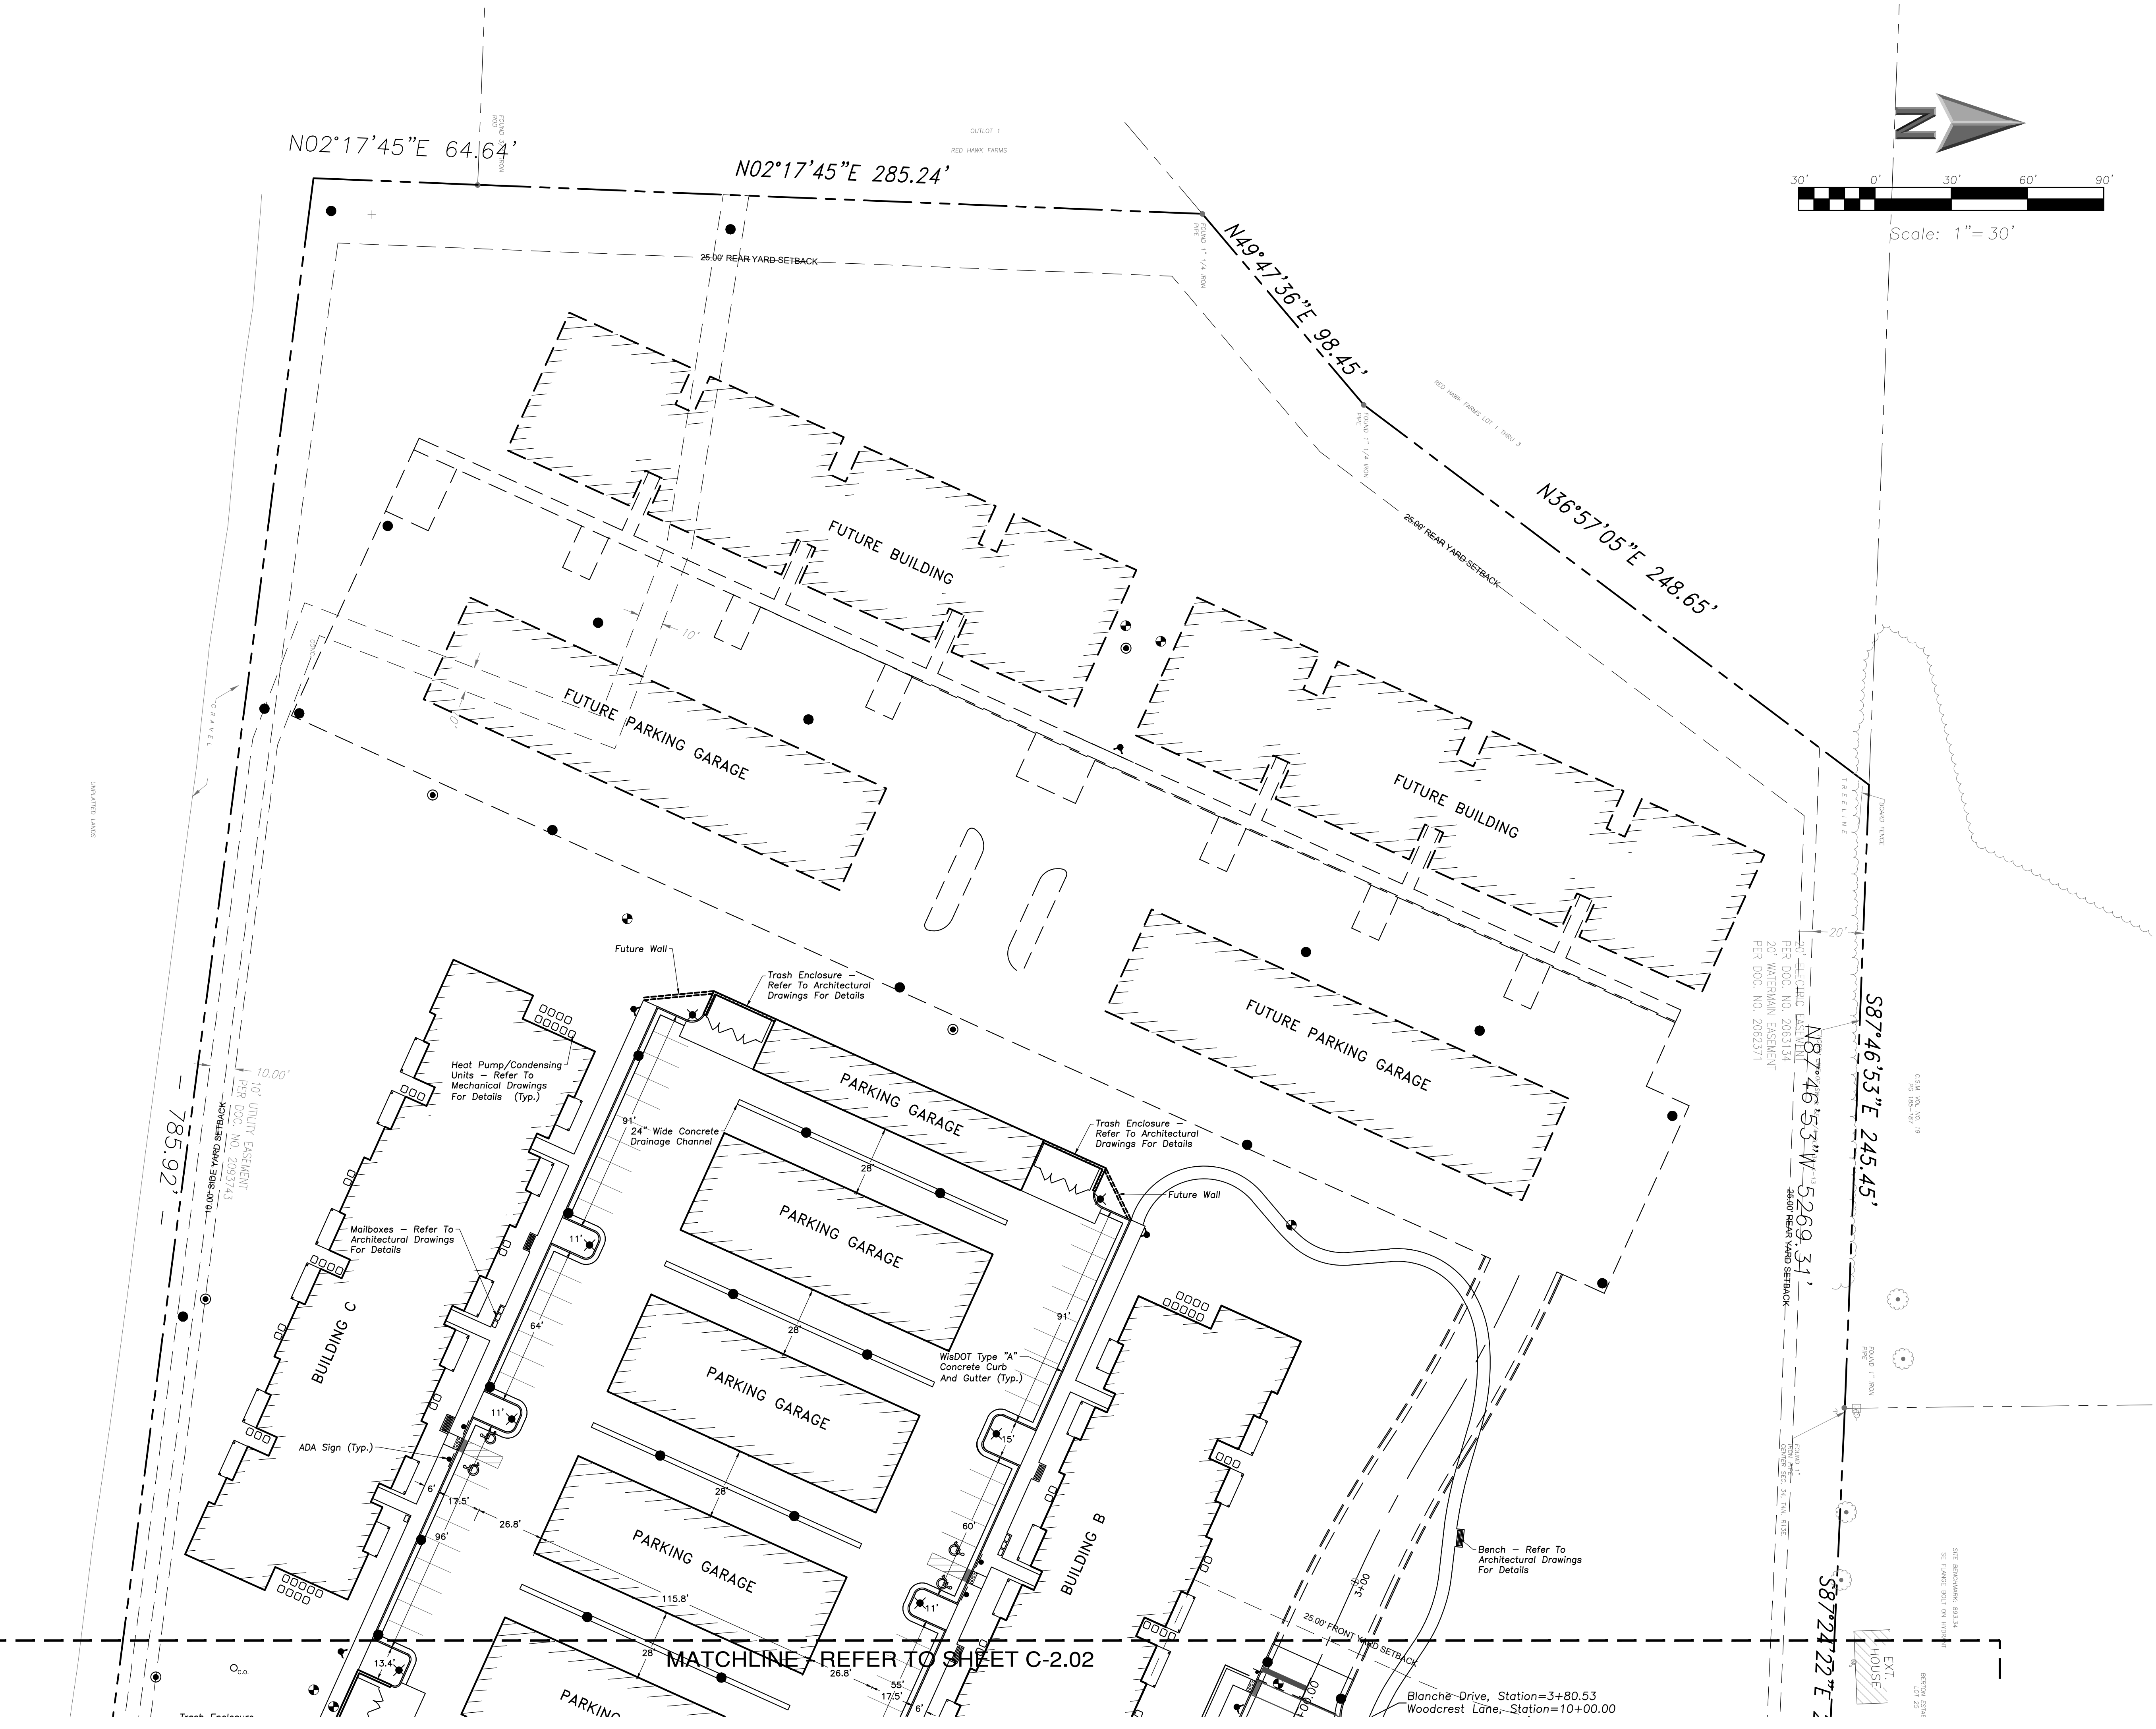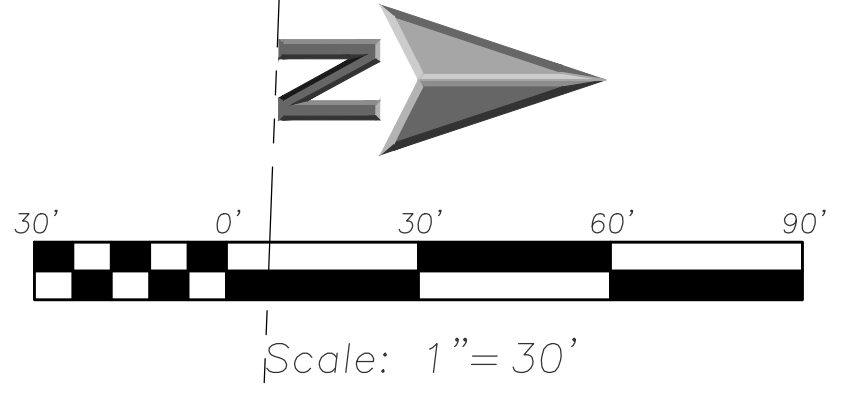

MATCHLINE - REFER TO SHEET C-2.02

Blanche Drive, Station=3+80.53
 Woodcrest Lane, Station=10+00.00