



ERIKSSON
ENGINEERING
ASSOCIATES, LTD.

229 E WISCONSIN AVE, STE. 1102
MILWAUKEE, WISCONSIN 53202
PHONE: (414) 249-6100
EMAIL: INFO@EEA-LTD.COM

RED HAWK APARTMENTS
N PARKVIEW DRIVE & BLANCHE DRIVE
MILTON, WI 53563

Reserved for Seal:





No.	Date	Description
	08.01.19	Owner Review
	08.09.19	Progress Set
	09.10.19	Coordination Set
	09.16.19	Issued for Permit Set
	10.04.19	Reissued for Permit Set
	10.15.19	Issued for Plan Commission

© ERIKSSON ENGINEERING ASSOCIATES, LTD., 2019
THIS PLAN & SPECIFICATIONS ARE THE PROPERTY OF ERIKSSON ENGINEERING ASSOCIATES, LTD.
NO REPRODUCTION OR PART OF THIS PLAN IS PERMITTED WITHOUT THE WRITTEN
CONSENT OF ERIKSSON ENGINEERING ASSOCIATES, LTD.

Design By: TOB Approved By: TOB Date: 10.15.19

Sheet Title:
**SITE UTILITY
PLAN - WEST**

Sheet No:
C-3.01

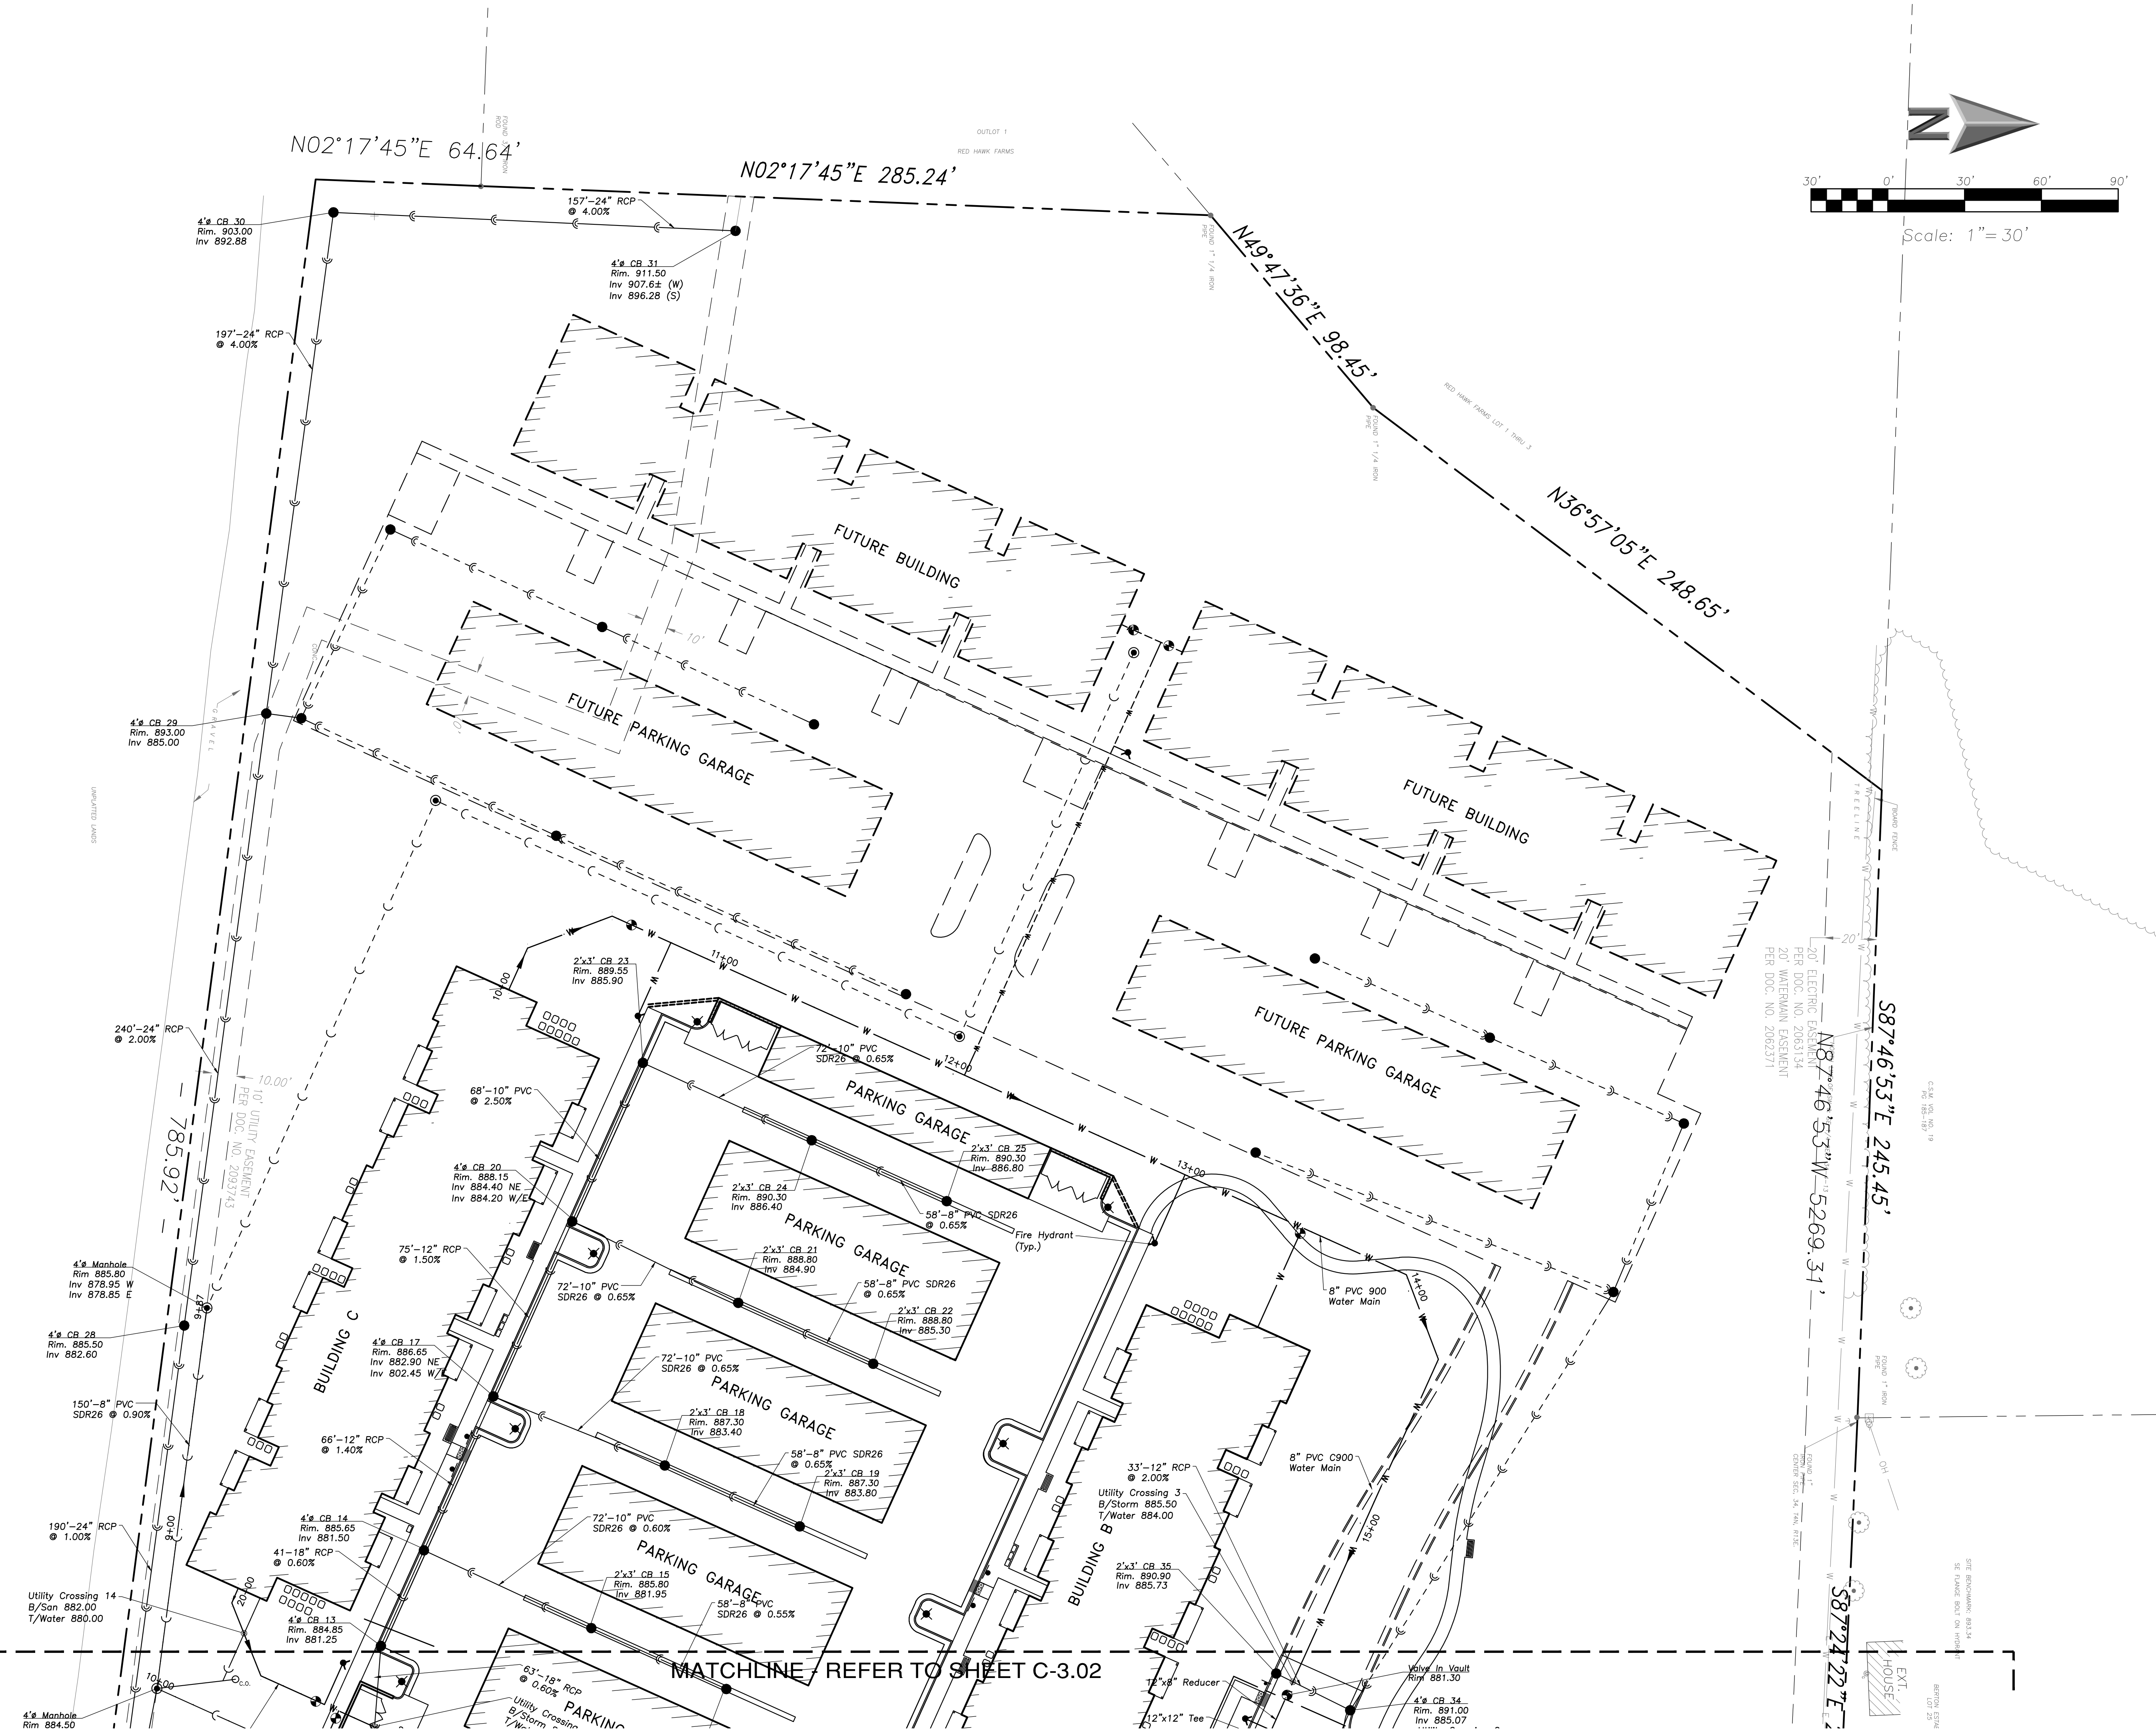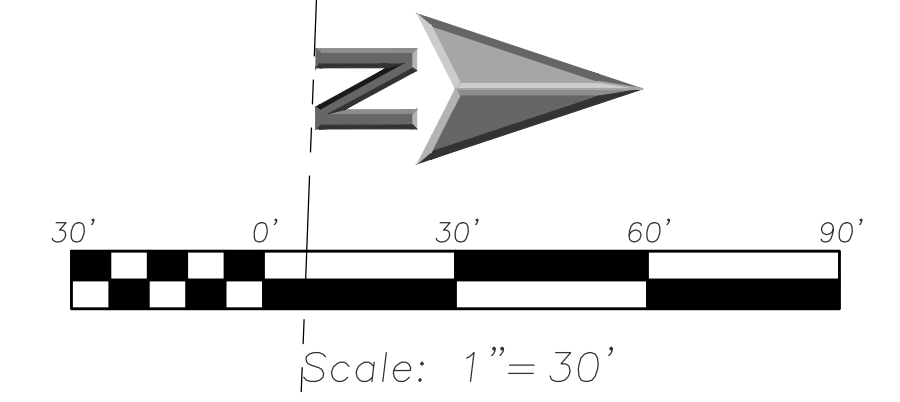

EEA - P:\Jim\Warm Jerabek Wiltse Architects - Red Hawk Apartments of Milton\Drawings\Red Hawk Site Plan.dwg
 Plotted: 10/07/19 @ 3:13pm By: tbrown