




ERIKSSON
ENGINEERING
ASSOCIATES, LTD.

229 E WISCONSIN AVE, STE. 1102
MILWAUKEE, WISCONSIN 53202
PHONE: (414) 249-6100
EMAIL: INFO@EEA-LTD.COM

RED HAWK APARTMENTS
N PARKVIEW DRIVE & BLANCHE DRIVE
MILTON, WI 53563

Reserved for Seal:

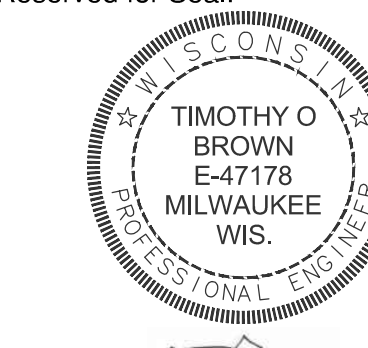


No.	Date	Description
08.01.19		Owner Review
08.09.19		Progress Set
09.10.19		Coordination Set
09.16.19		Issued for Permit Set
10.04.19		Reissued for Permit Set
10.15.19		Issued for Plan Commission

© ERIKSSON ENGINEERING ASSOCIATES, LTD., 2019
THIS PLAN & SPECIFICATIONS ARE THE PROPERTY OF ERIKSSON ENGINEERING ASSOCIATES, LTD.
NO REPRODUCTION OR USE FOR ANY OTHER PROJECT IS PERMITTED WITHOUT THE WRITTEN
CONSENT OF ERIKSSON ENGINEERING ASSOCIATES, LTD.

Design By: TOB Approved By: TOB Date: 10.15.19

Sheet Title:
**SITE UTILITY
PLAN - EAST**

Sheet No:
C-3.02

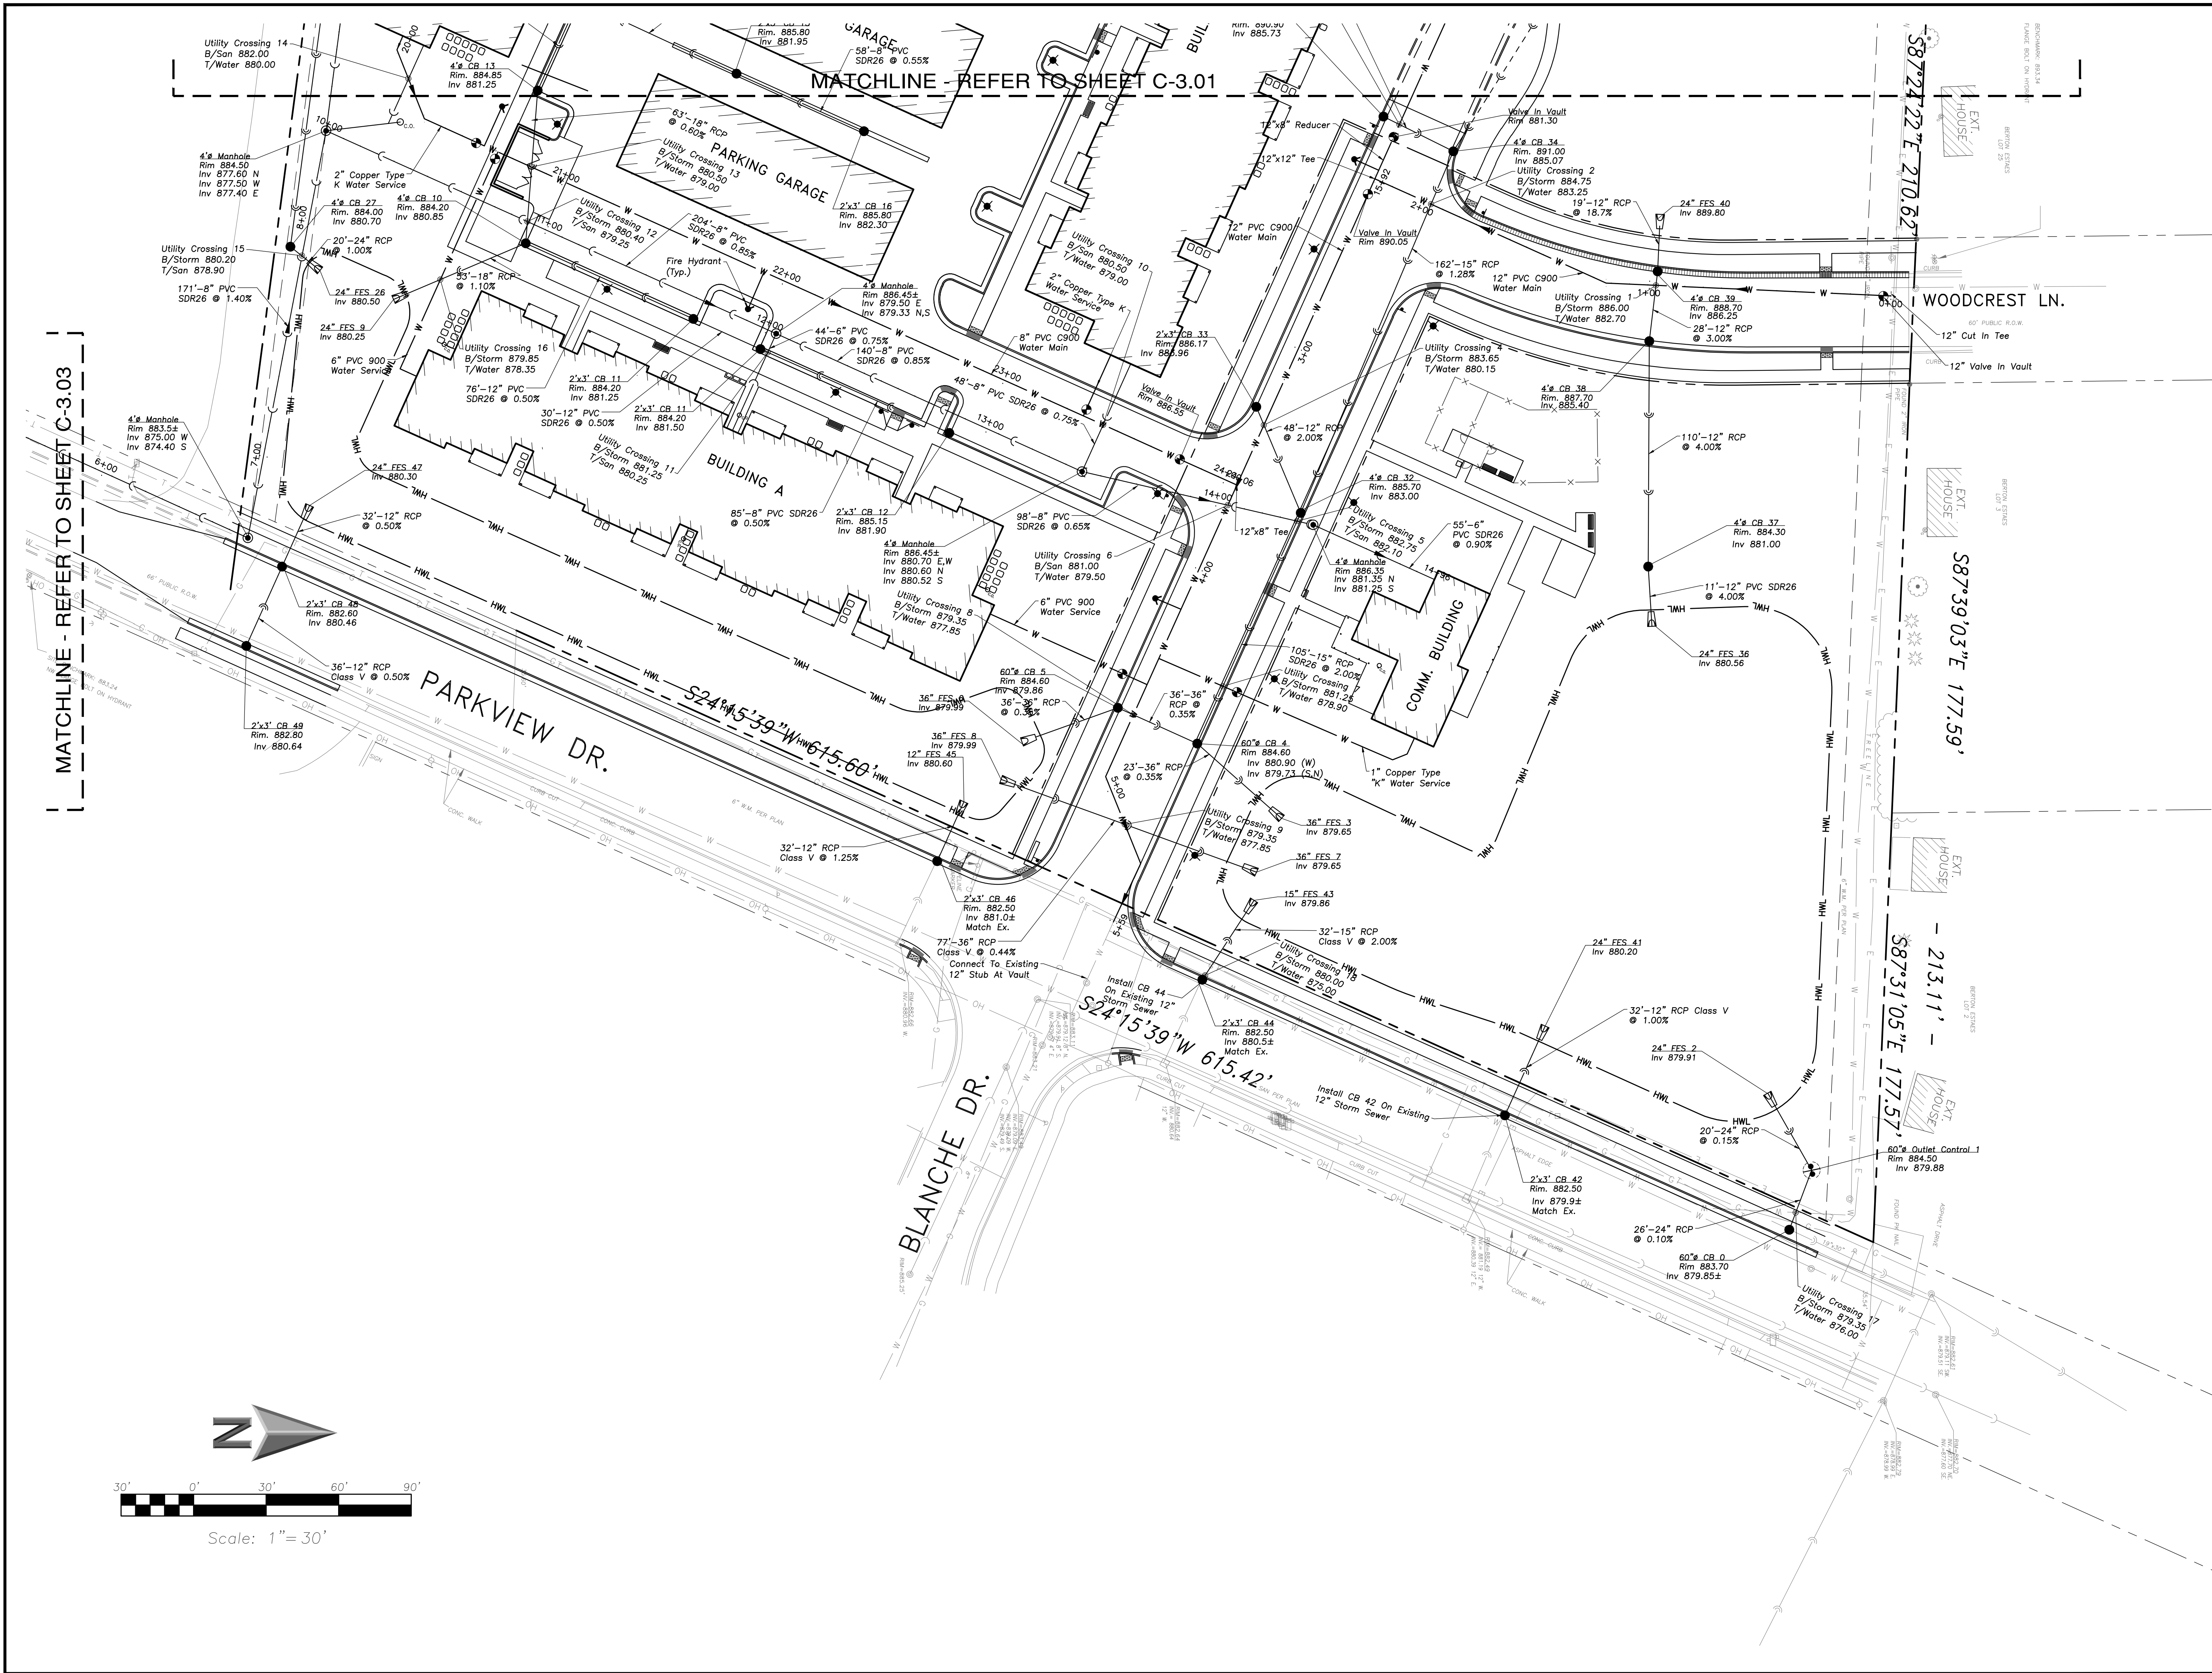

EAA - P:\Tim\Worm Jerabek Wiltse Architects - Red Hawk Apartments of Milton\Drawings\Red Hawk Site Plan.dwg
Plotted: 10/07/19 @ 3:20pm By: tbrown

