
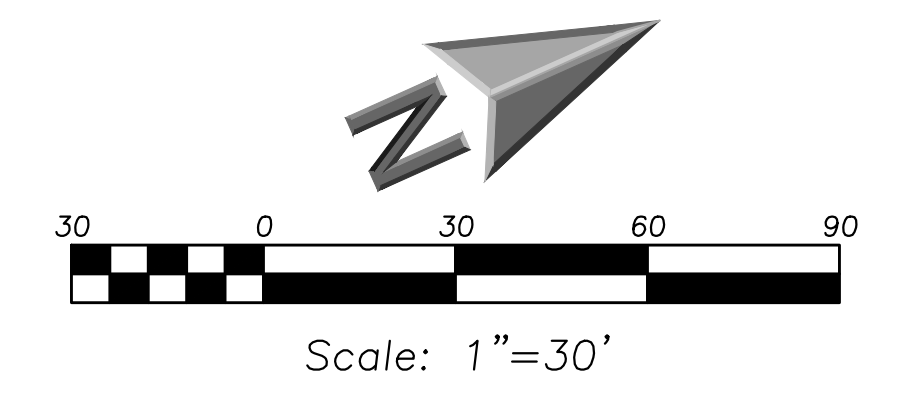



EEA - P:\Tm\Warm_Jerabek_Wiltse_Architects - Red Hawk Apartments of Milton\Drawings\Red Hawk Site Plan.dwg
 Plotted: 10/07/19 @ 3:21pm By: tbrown

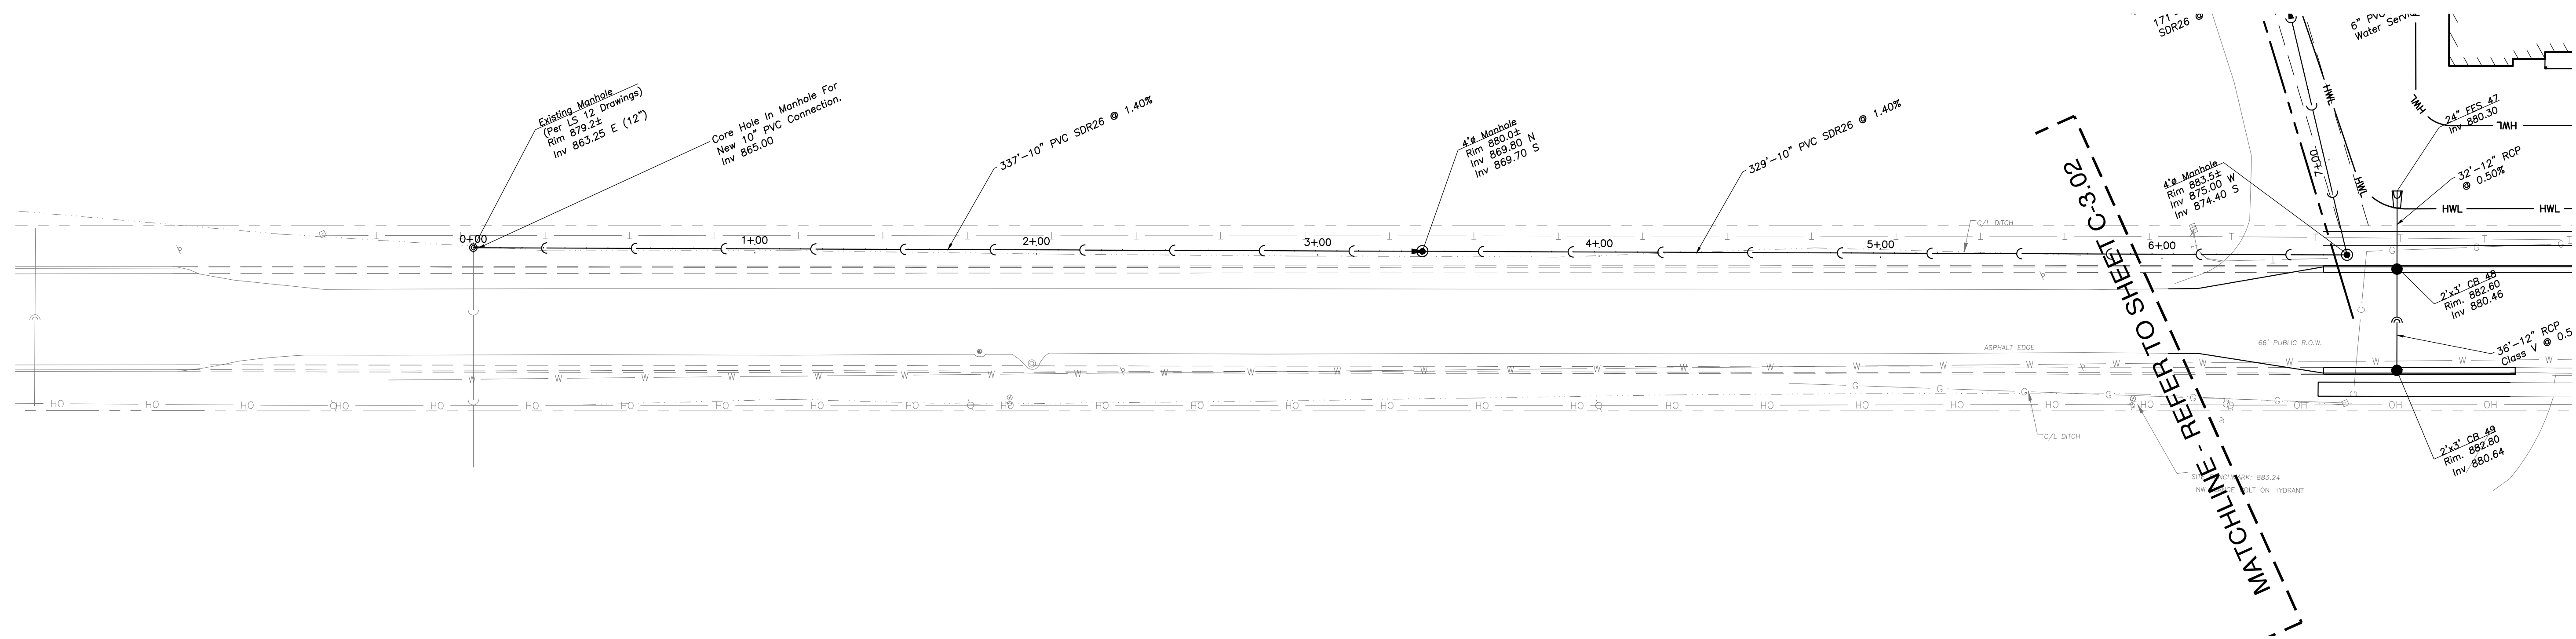

**ERIKSSON
ENGINEERING
ASSOCIATES, LTD.**

229 E WISCONSIN AVE, STE. 1102
 MILWAUKEE, WISCONSIN 53202
 PHONE: (414) 249-6100
 EMAIL: INFO@EEA-LTD.COM

RED HAWK APARTMENTS
 N PARKVIEW DRIVE & BLANCHE DRIVE
 MILTON, WI 53563

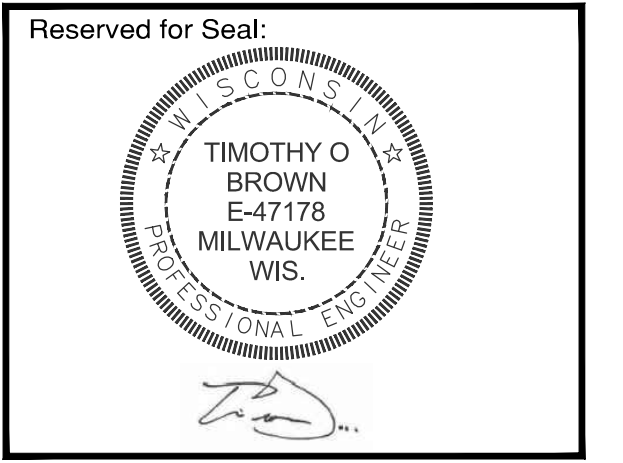

No.	Date	Description
	08.01.19	Owner Review
	08.09.19	Progress Set
	09.10.19	Coordination Set
	09.16.19	Issued for Permit Set
	10.04.19	Reissued for Permit Set
	10.15.19	Issued for Plan Commission

© ERIKSSON ENGINEERING ASSOCIATES, LTD., 2019
 ALL RIGHTS RESERVED. THIS DRAWING IS THE PROPERTY OF ERIKSSON ENGINEERING ASSOCIATES, LTD.
 NO REPRODUCTION OR USE OF THIS DRAWING IS PERMITTED WITHOUT THE WRITTEN
 CONSENT OF ERIKSSON ENGINEERING ASSOCIATES, LTD.

Design By: TOB Approved By: TOB Date: 10.15.19

Sheet Title:
**SITE UTILITY
 PLAN - SANITARY
 EXTENSION**

Sheet No:
C-3.03