
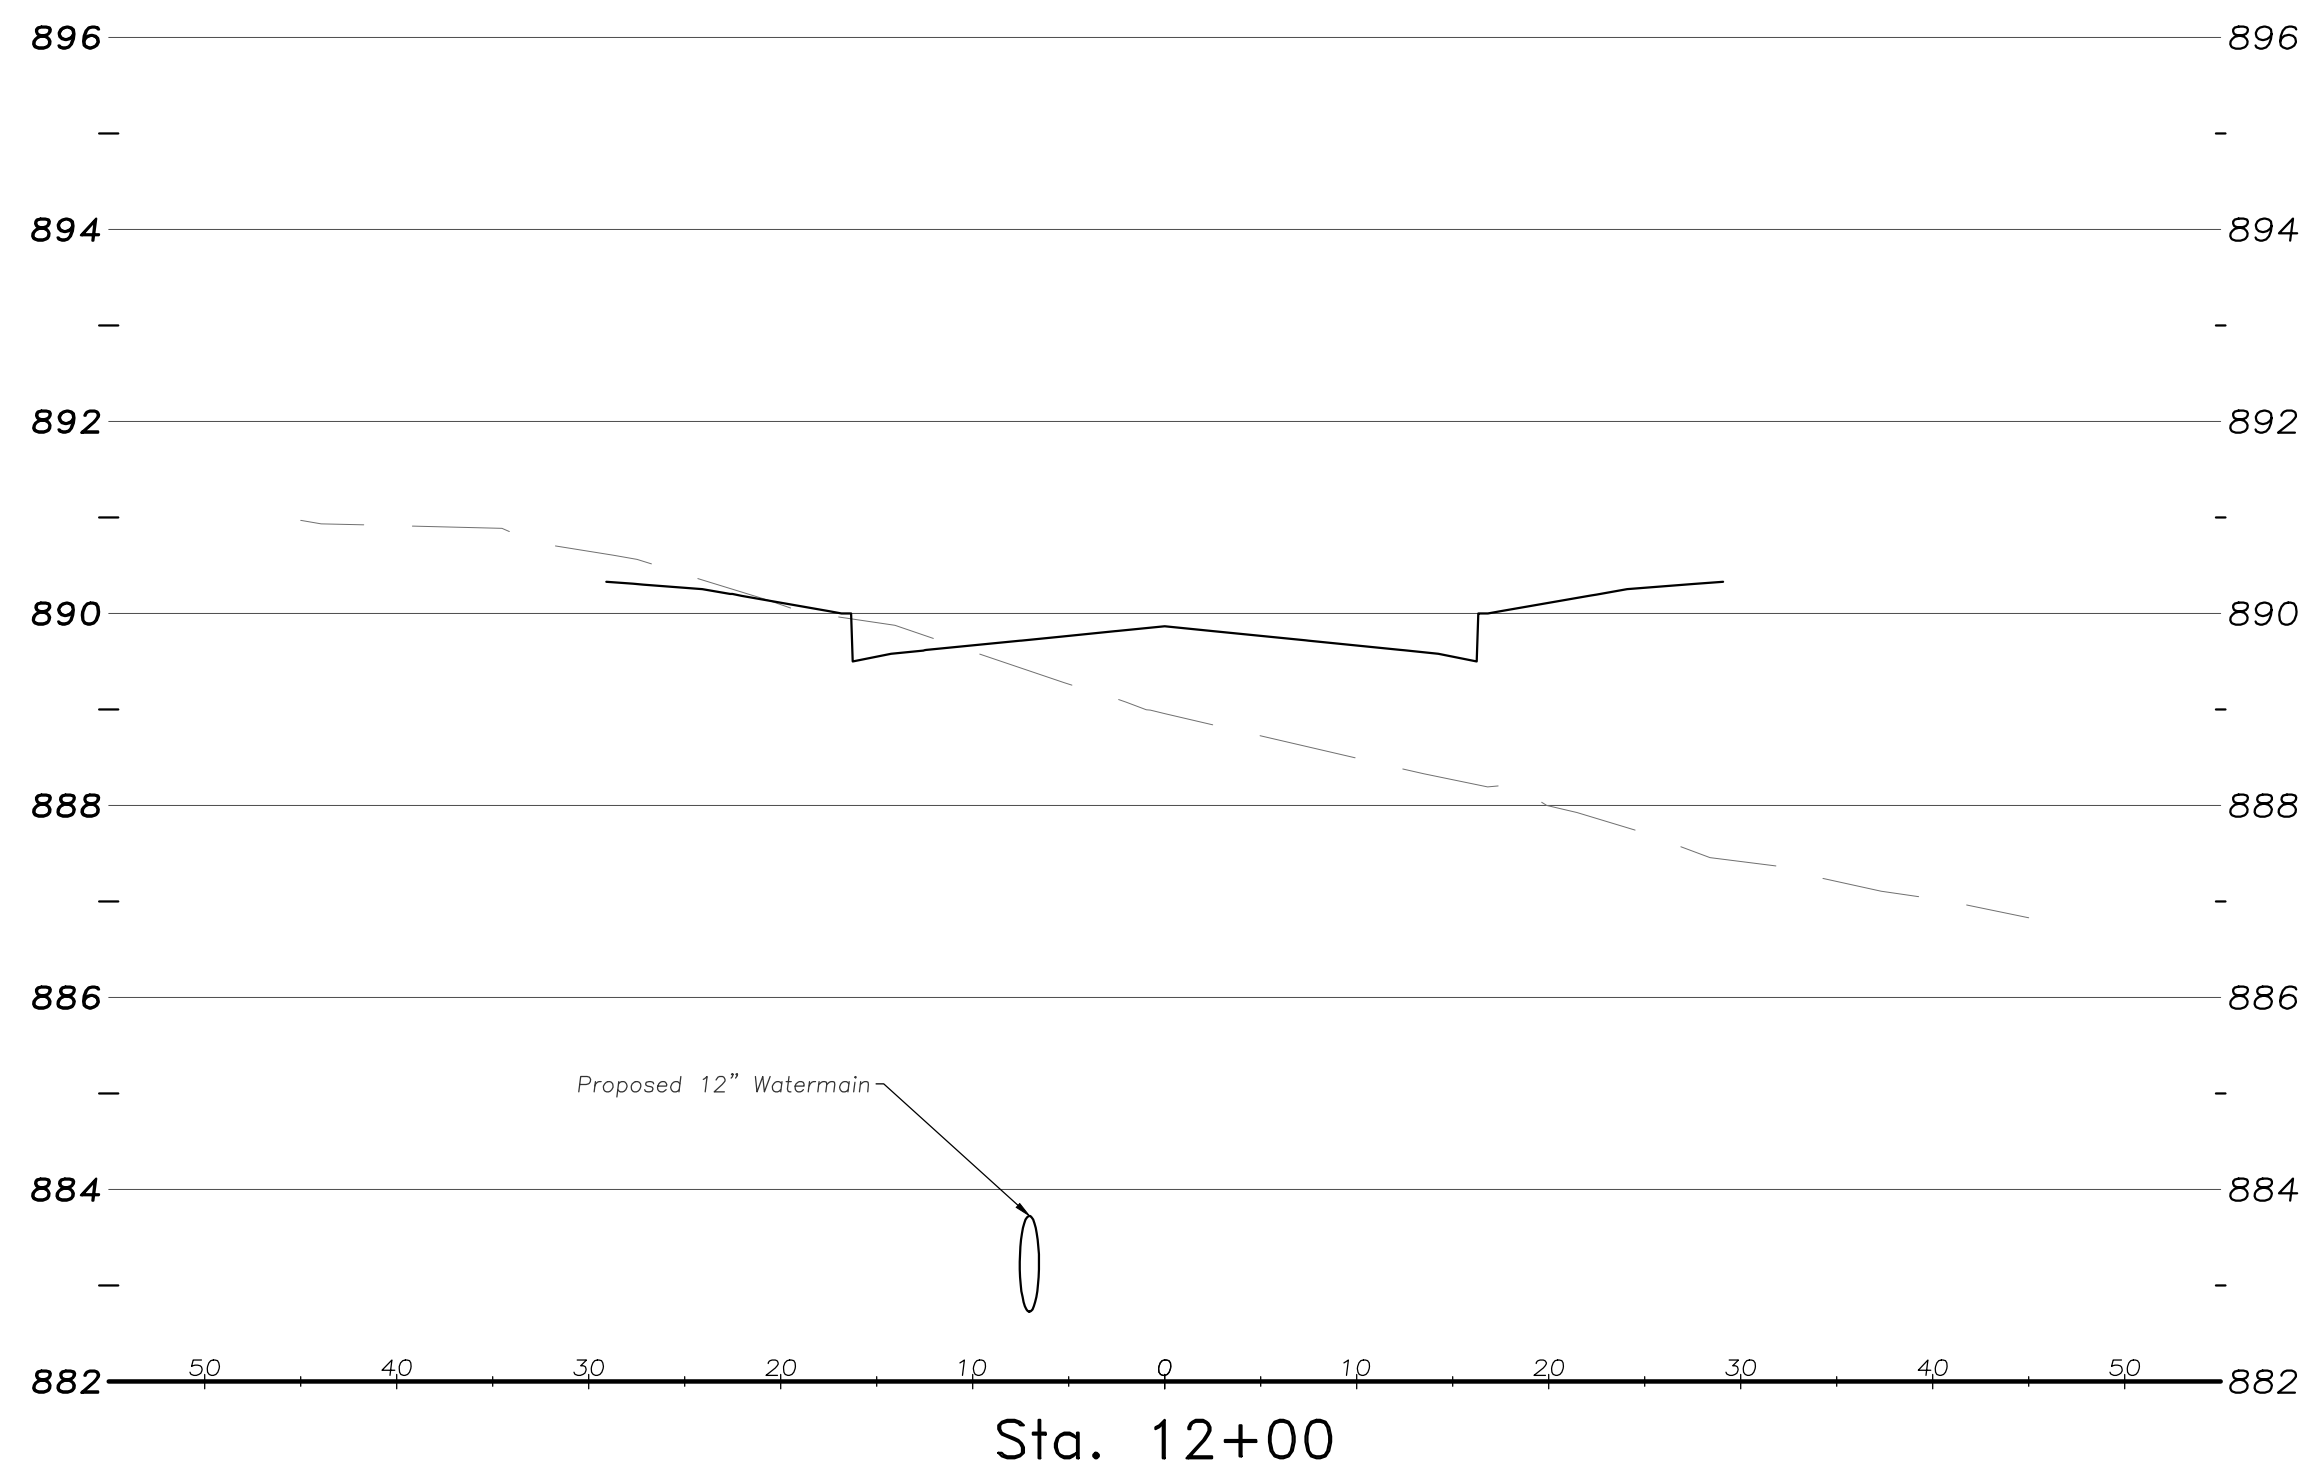


EEA - P:\Tm\Warn\_Jerabek\_Witise\_Architects - Red Hawk Apartments of Milton\Drawings\Red Hawk Site Plan.dwg  
 Plotted: 10/07/19 @ 3:34pm By: tbrown

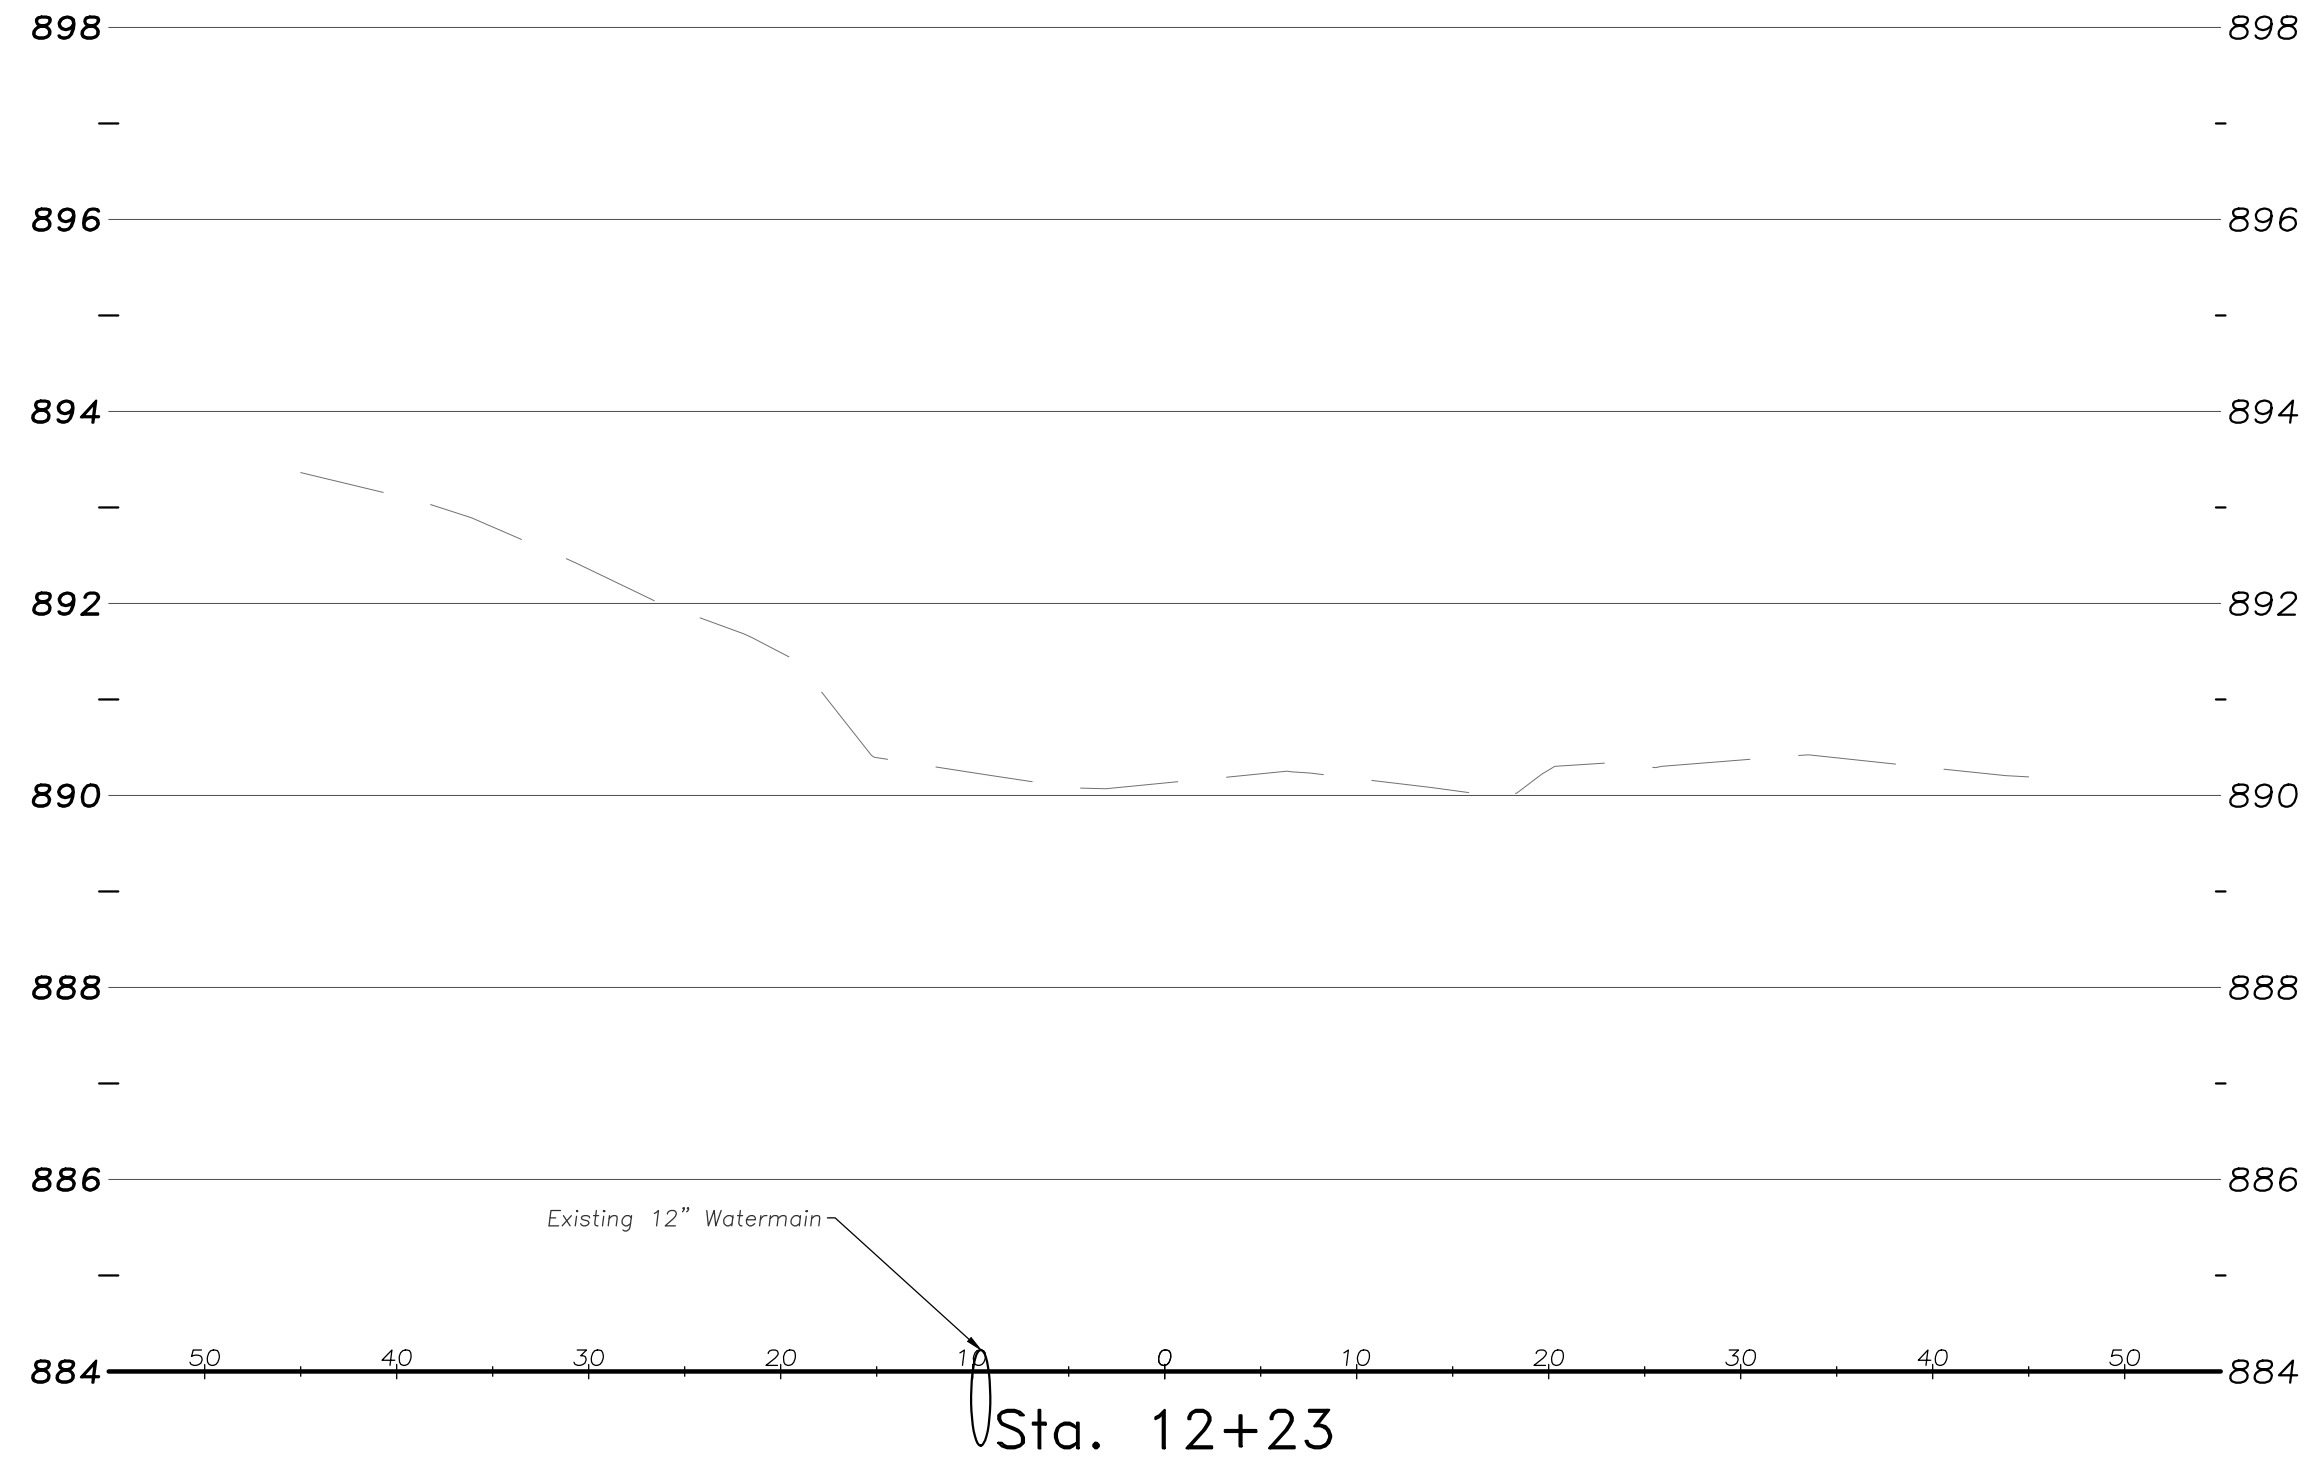

**ERIKSSON**  
**ENGINEERING**  
**ASSOCIATES, LTD.**

229 E WISCONSIN AVE, STE. 1102  
 MILWAUKEE, WISCONSIN 53202  
 PHONE: (414) 249-6108  
 EMAIL: INFO@EEA-LTD.COM

**RED HAWK APARTMENTS**  
**N PARKVIEW DRIVE & BLANCHE DRIVE**  
**MILTON, WI 53563**

Reserved for Seal:



No.	Date	Description
	08.01.19	Owner Review
	08.09.19	Progress Set
	09.10.19	Coordination Set
	09.16.19	Issued for Permit Set
	10.04.19	Reissued for Permit Set
	10.15.19	Issued for Plan Commission

© ERIKSSON ENGINEERING ASSOCIATES, LTD. 2019  
 ALL PLAN & SECTION ARE THE PROPERTY OF ERIKSSON ENGINEERING ASSOCIATES, LTD.  
 NO REPRODUCTION OR USE OF ANY PART IS PERMITTED WITHOUT THE WRITTEN  
 CONSENT OF ERIKSSON ENGINEERING ASSOCIATES, LTD.

Design By:	Approved By:	Date:
	TOB	10.15.19

Sheet Title:  
**WOODCREST LN  
 ROADWAY  
 SECTIONS**

Sheet No:  
**C-8.10**