
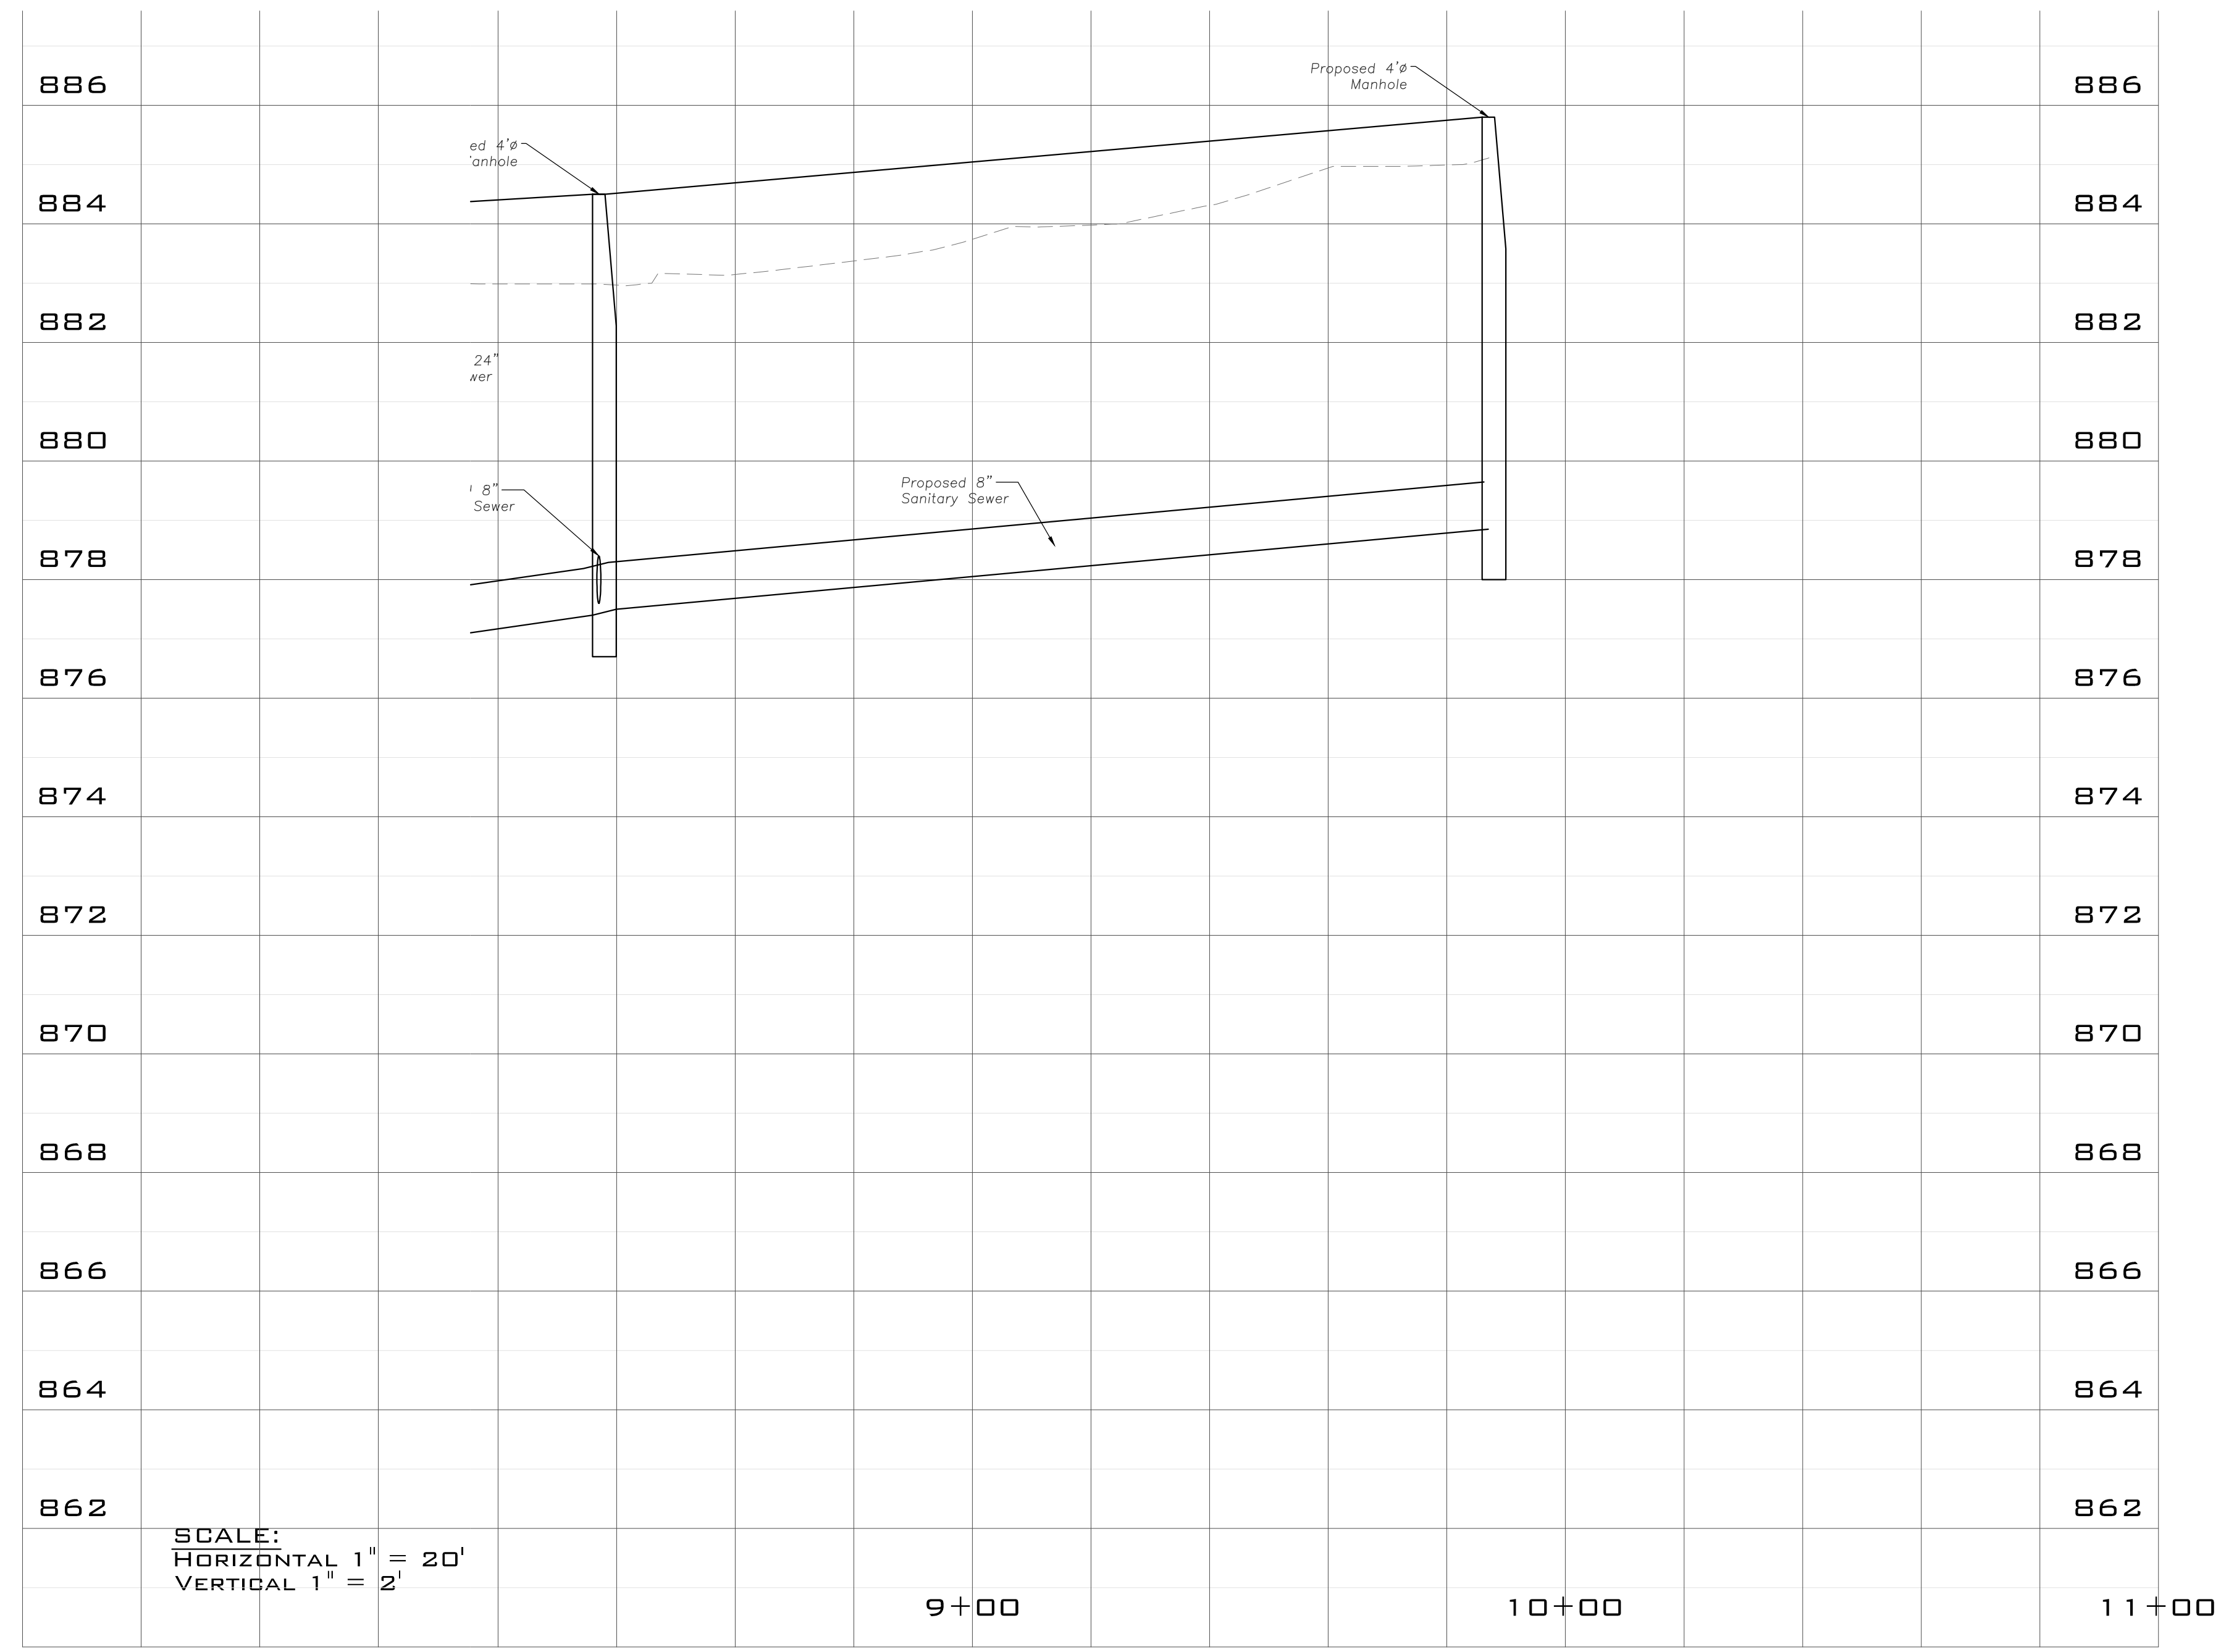
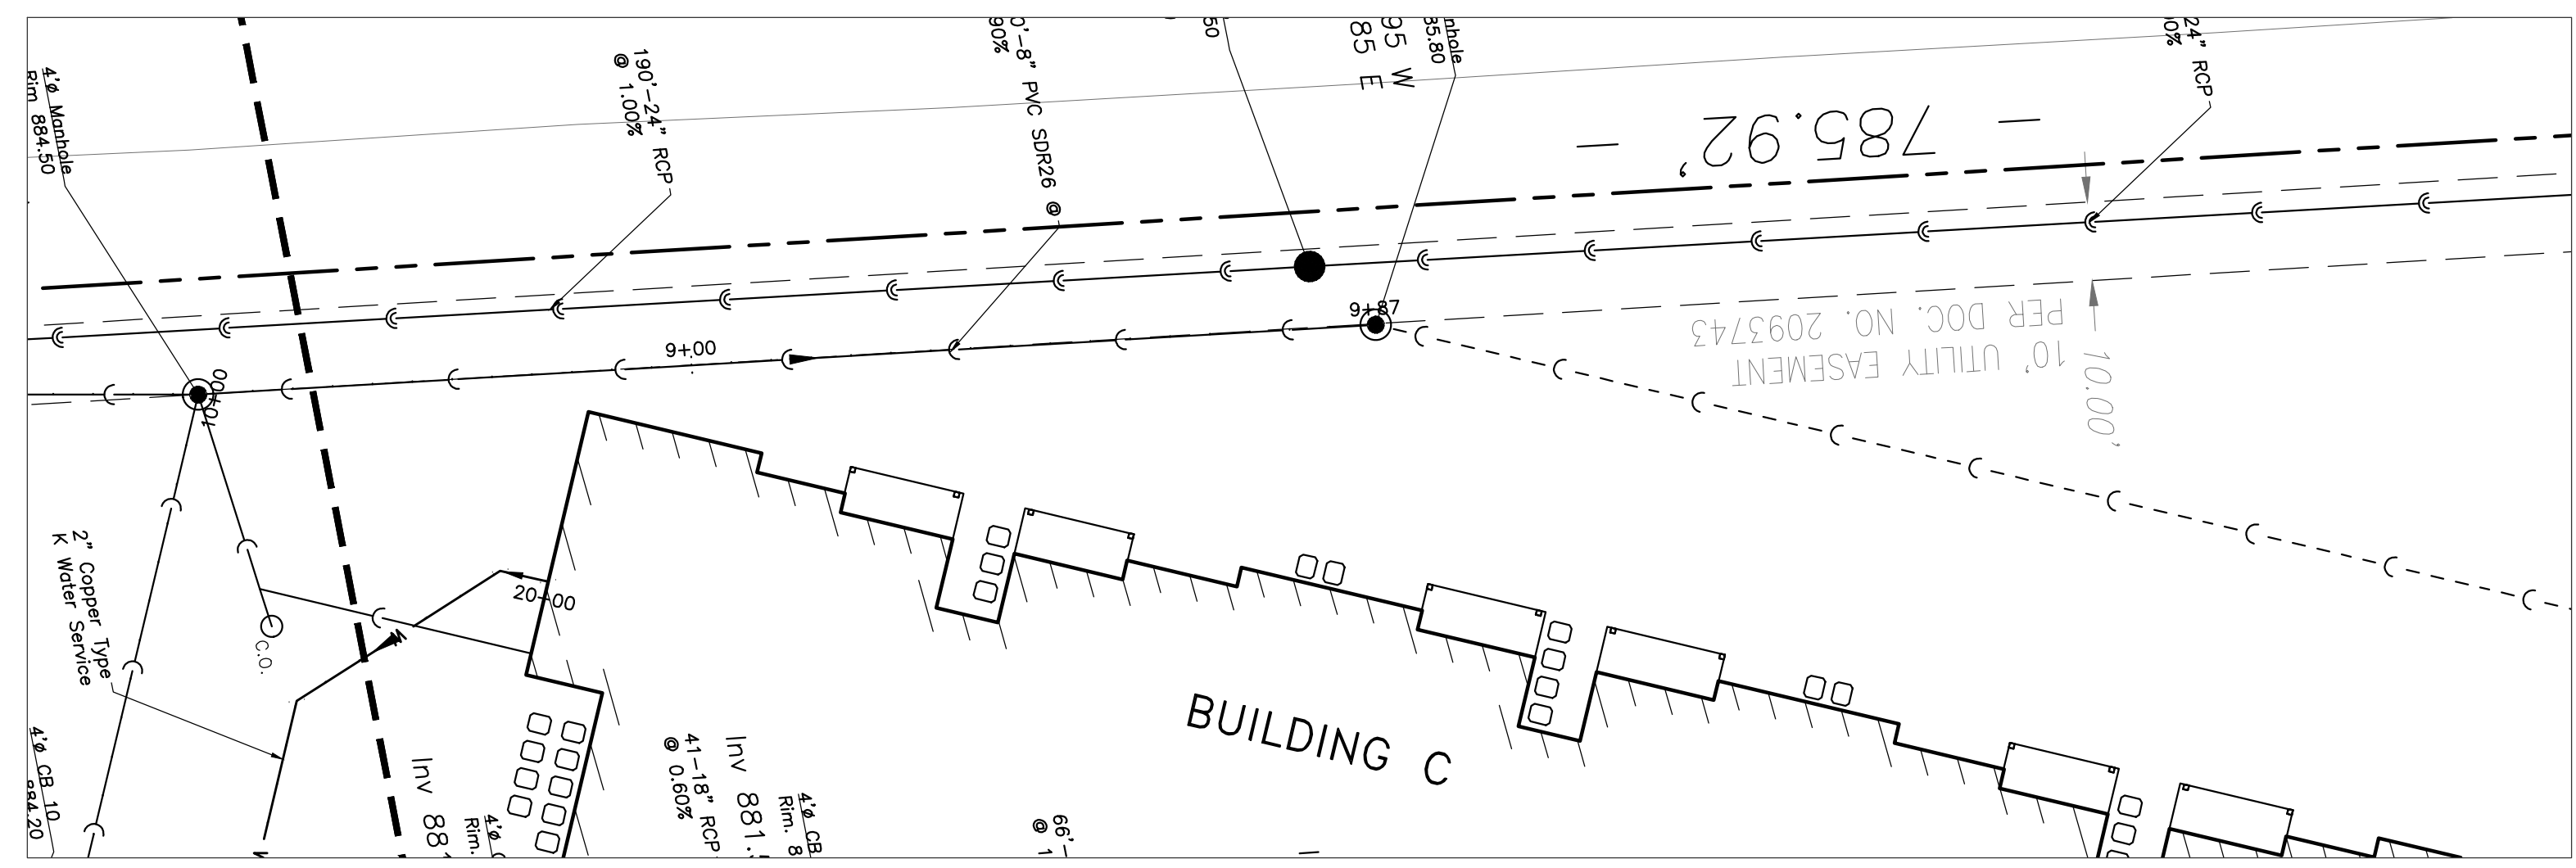


EEA - P:\Jim\Warm_Jerabek_Witise_Architects - Red Hawk Apartments of Milton\Drawings\Red Hawk Site Plan.dwg
 Plotted: 10/07/19 @ 3:36pm By: tbrown

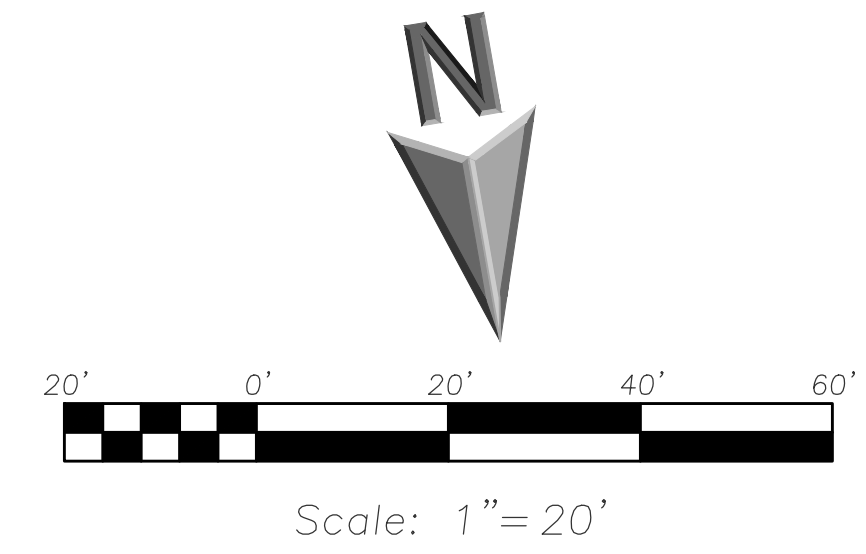

SCALE:
 HORIZONTAL 1" = 20'
 VERTICAL 1" = 2'

**ERIKSSON
 ENGINEERING
 ASSOCIATES, LTD.**
 229 E WISCONSIN AVE, STE. 1102
 MILWAUKEE, WISCONSIN 53202
 PHONE: (414) 249-6108
 EMAIL: INFO@EEA-LTD.COM

RED HAWK APARTMENTS
N PARKVIEW DRIVE & BLANCHE DRIVE
MILTON, WI 53563

Reserved for Seal:

| No. | Date | Description |
|-----|----------|----------------------------|
| | 08.01.19 | Owner Review |
| | 08.09.19 | Progress Set |
| | 09.10.19 | Coordination Set |
| | 09.16.19 | Issued for Permit Set |
| | 10.04.19 | Reissued for Permit Set |
| | 10.15.19 | Issued for Plan Commission |

© ERIKSSON ENGINEERING ASSOCIATES, LTD. 2019
 THIS PLAN & DESIGN ARE THE PROPERTY OF ERIKSSON ENGINEERING ASSOCIATES, LTD.
 NO REPRODUCTION OR USE OF ANY PART OF THIS PLAN IS PERMITTED WITHOUT THE WRITTEN
 CONSENT OF ERIKSSON ENGINEERING ASSOCIATES, LTD.

Design By: TOB Approved By: TOB Date: 10.15.19

Sheet Title:
**SANITARY SEWER
 EXTENSION PLAN
 AND PROFILE**

Sheet No:
C-9.03