



EXTERIOR FINISH KEY


- A** PRE-FINISHED METAL TRIM
COLOR: MATCH EXISTING FACILITY
COLONIAL RED
- B** INSULATED METAL WALL PANEL
MANUFACTURER: METI-SPAN
CF LIGHT MESA VERTICAL
COLOR: SANDSTONE
- C** RUBBER ROLL UP DOOR
- D** CAST IN PLACE CONCRETE
- E** DOWNSPOUTS
MANUFACTURER: METAL-ERA
COLOR: SANDSTONE

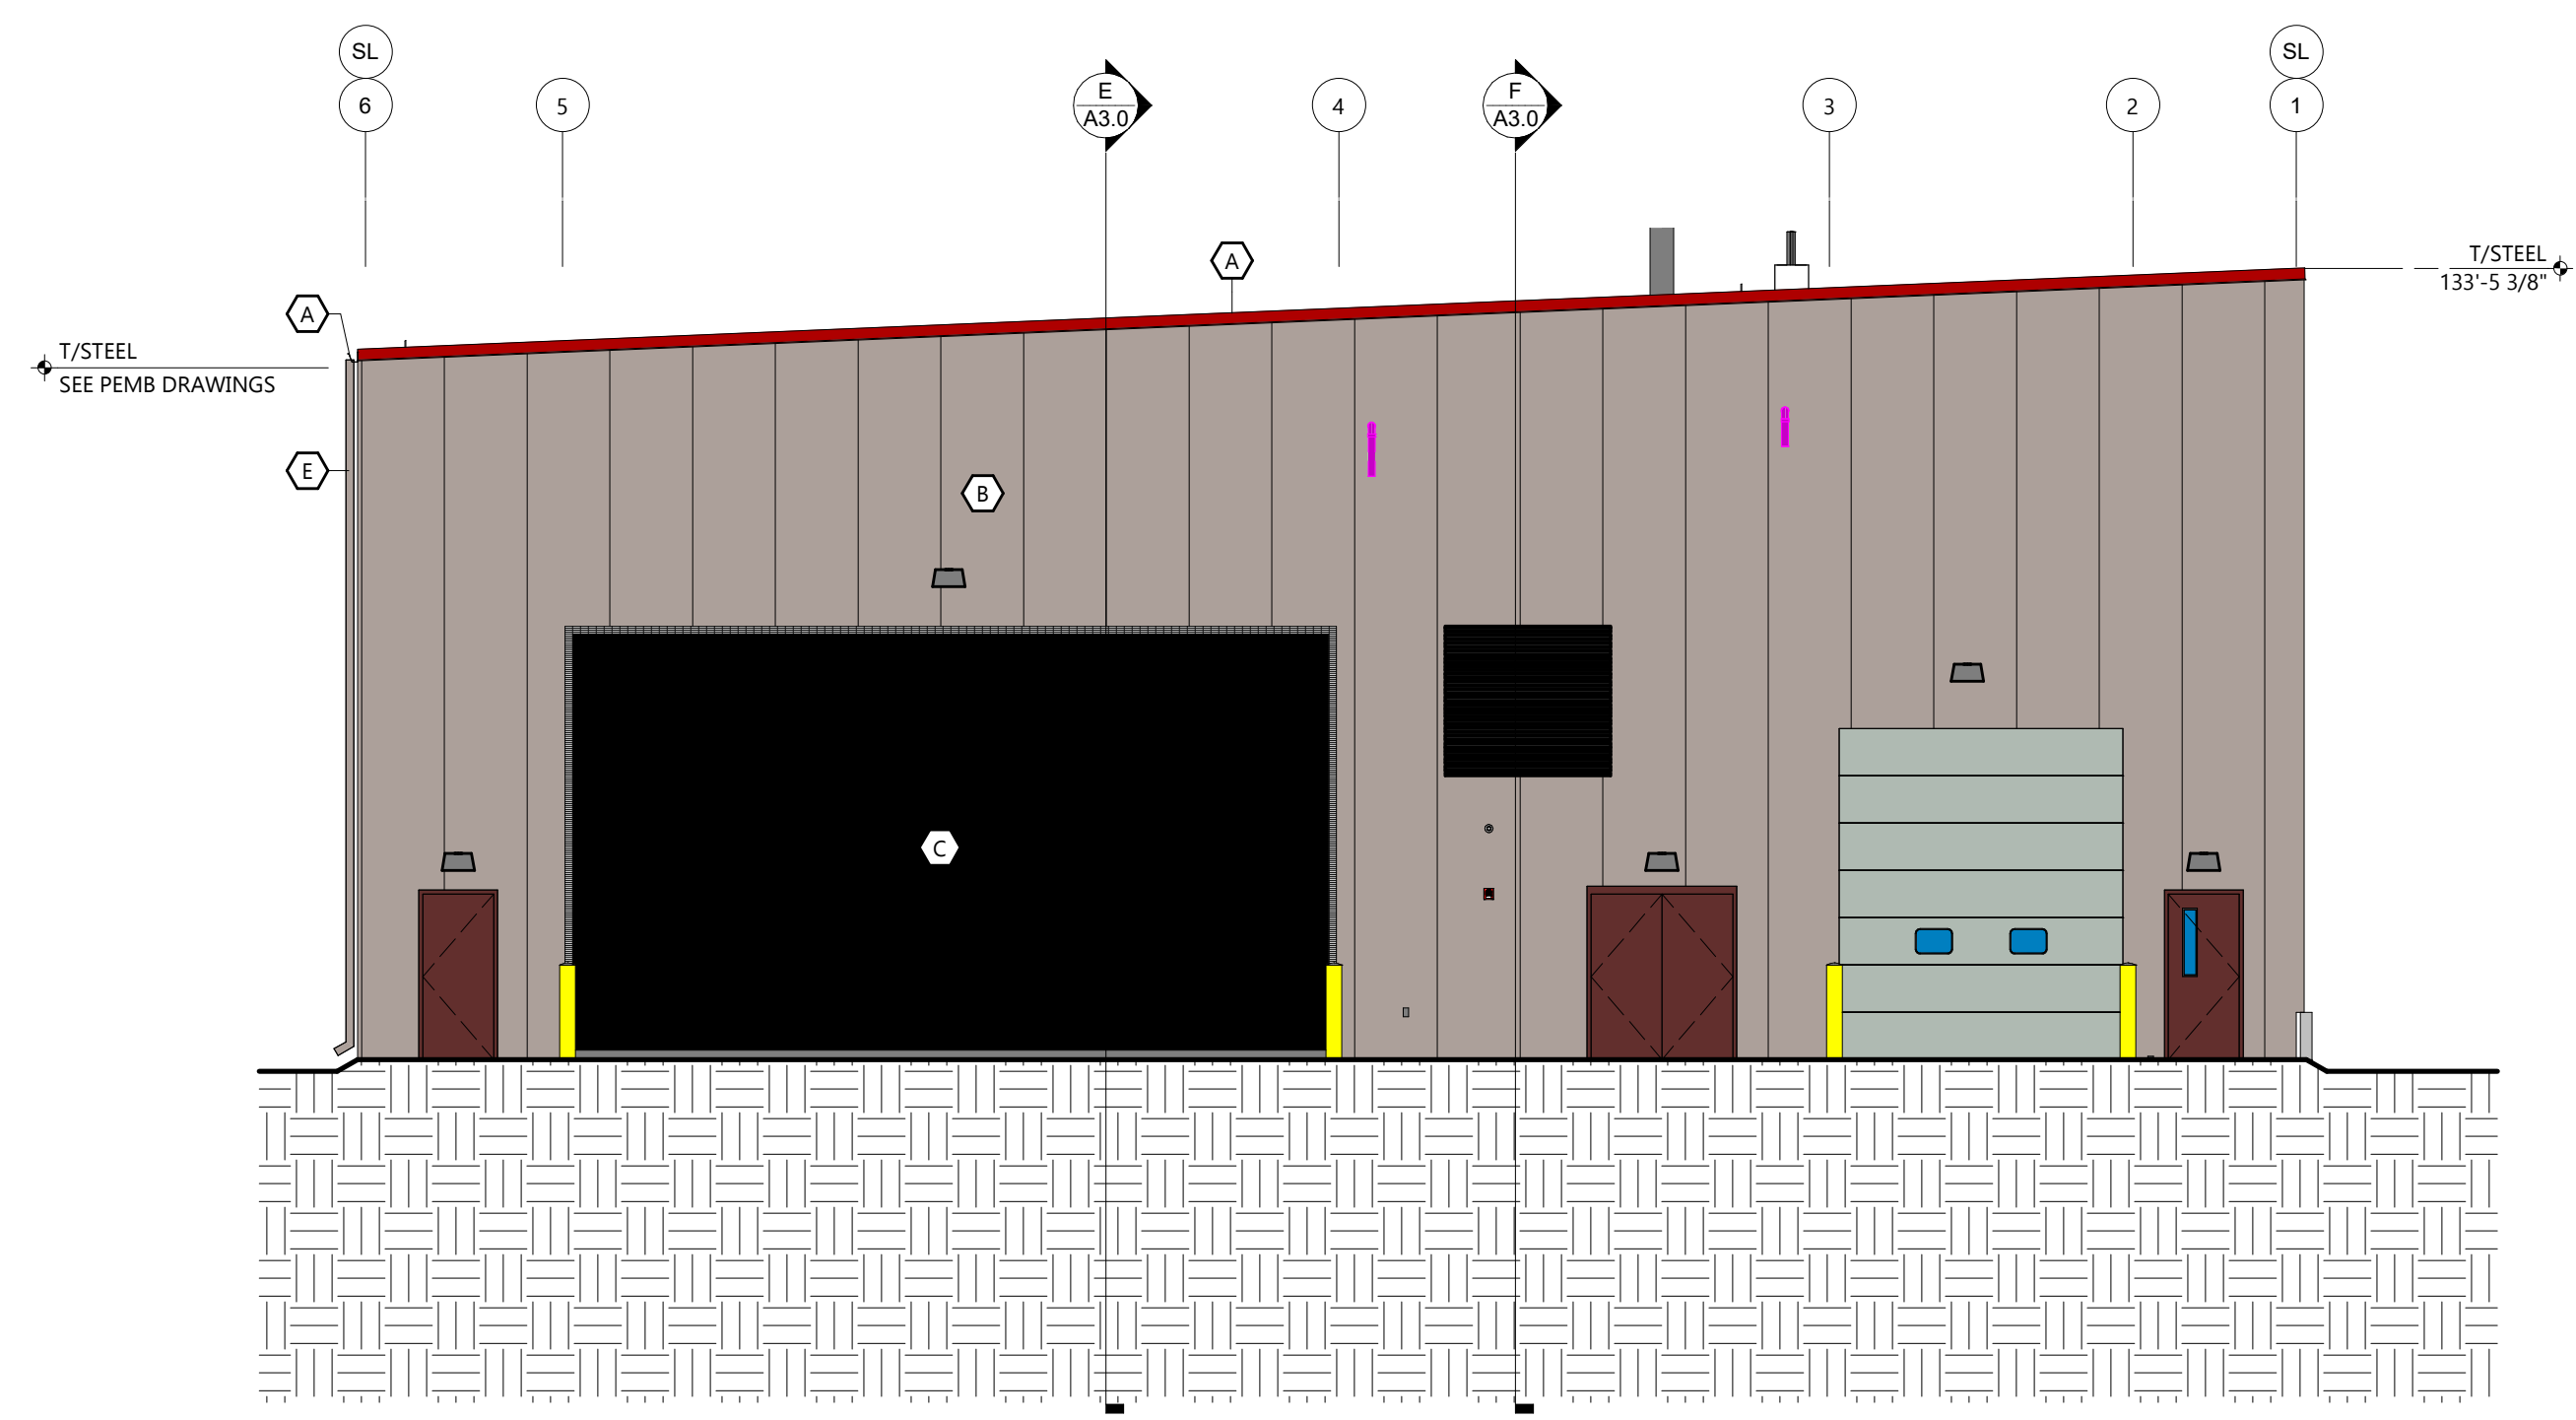


RAIL SHED NORTH ELEVATION
SCALE: 1/8" = 1'-0"

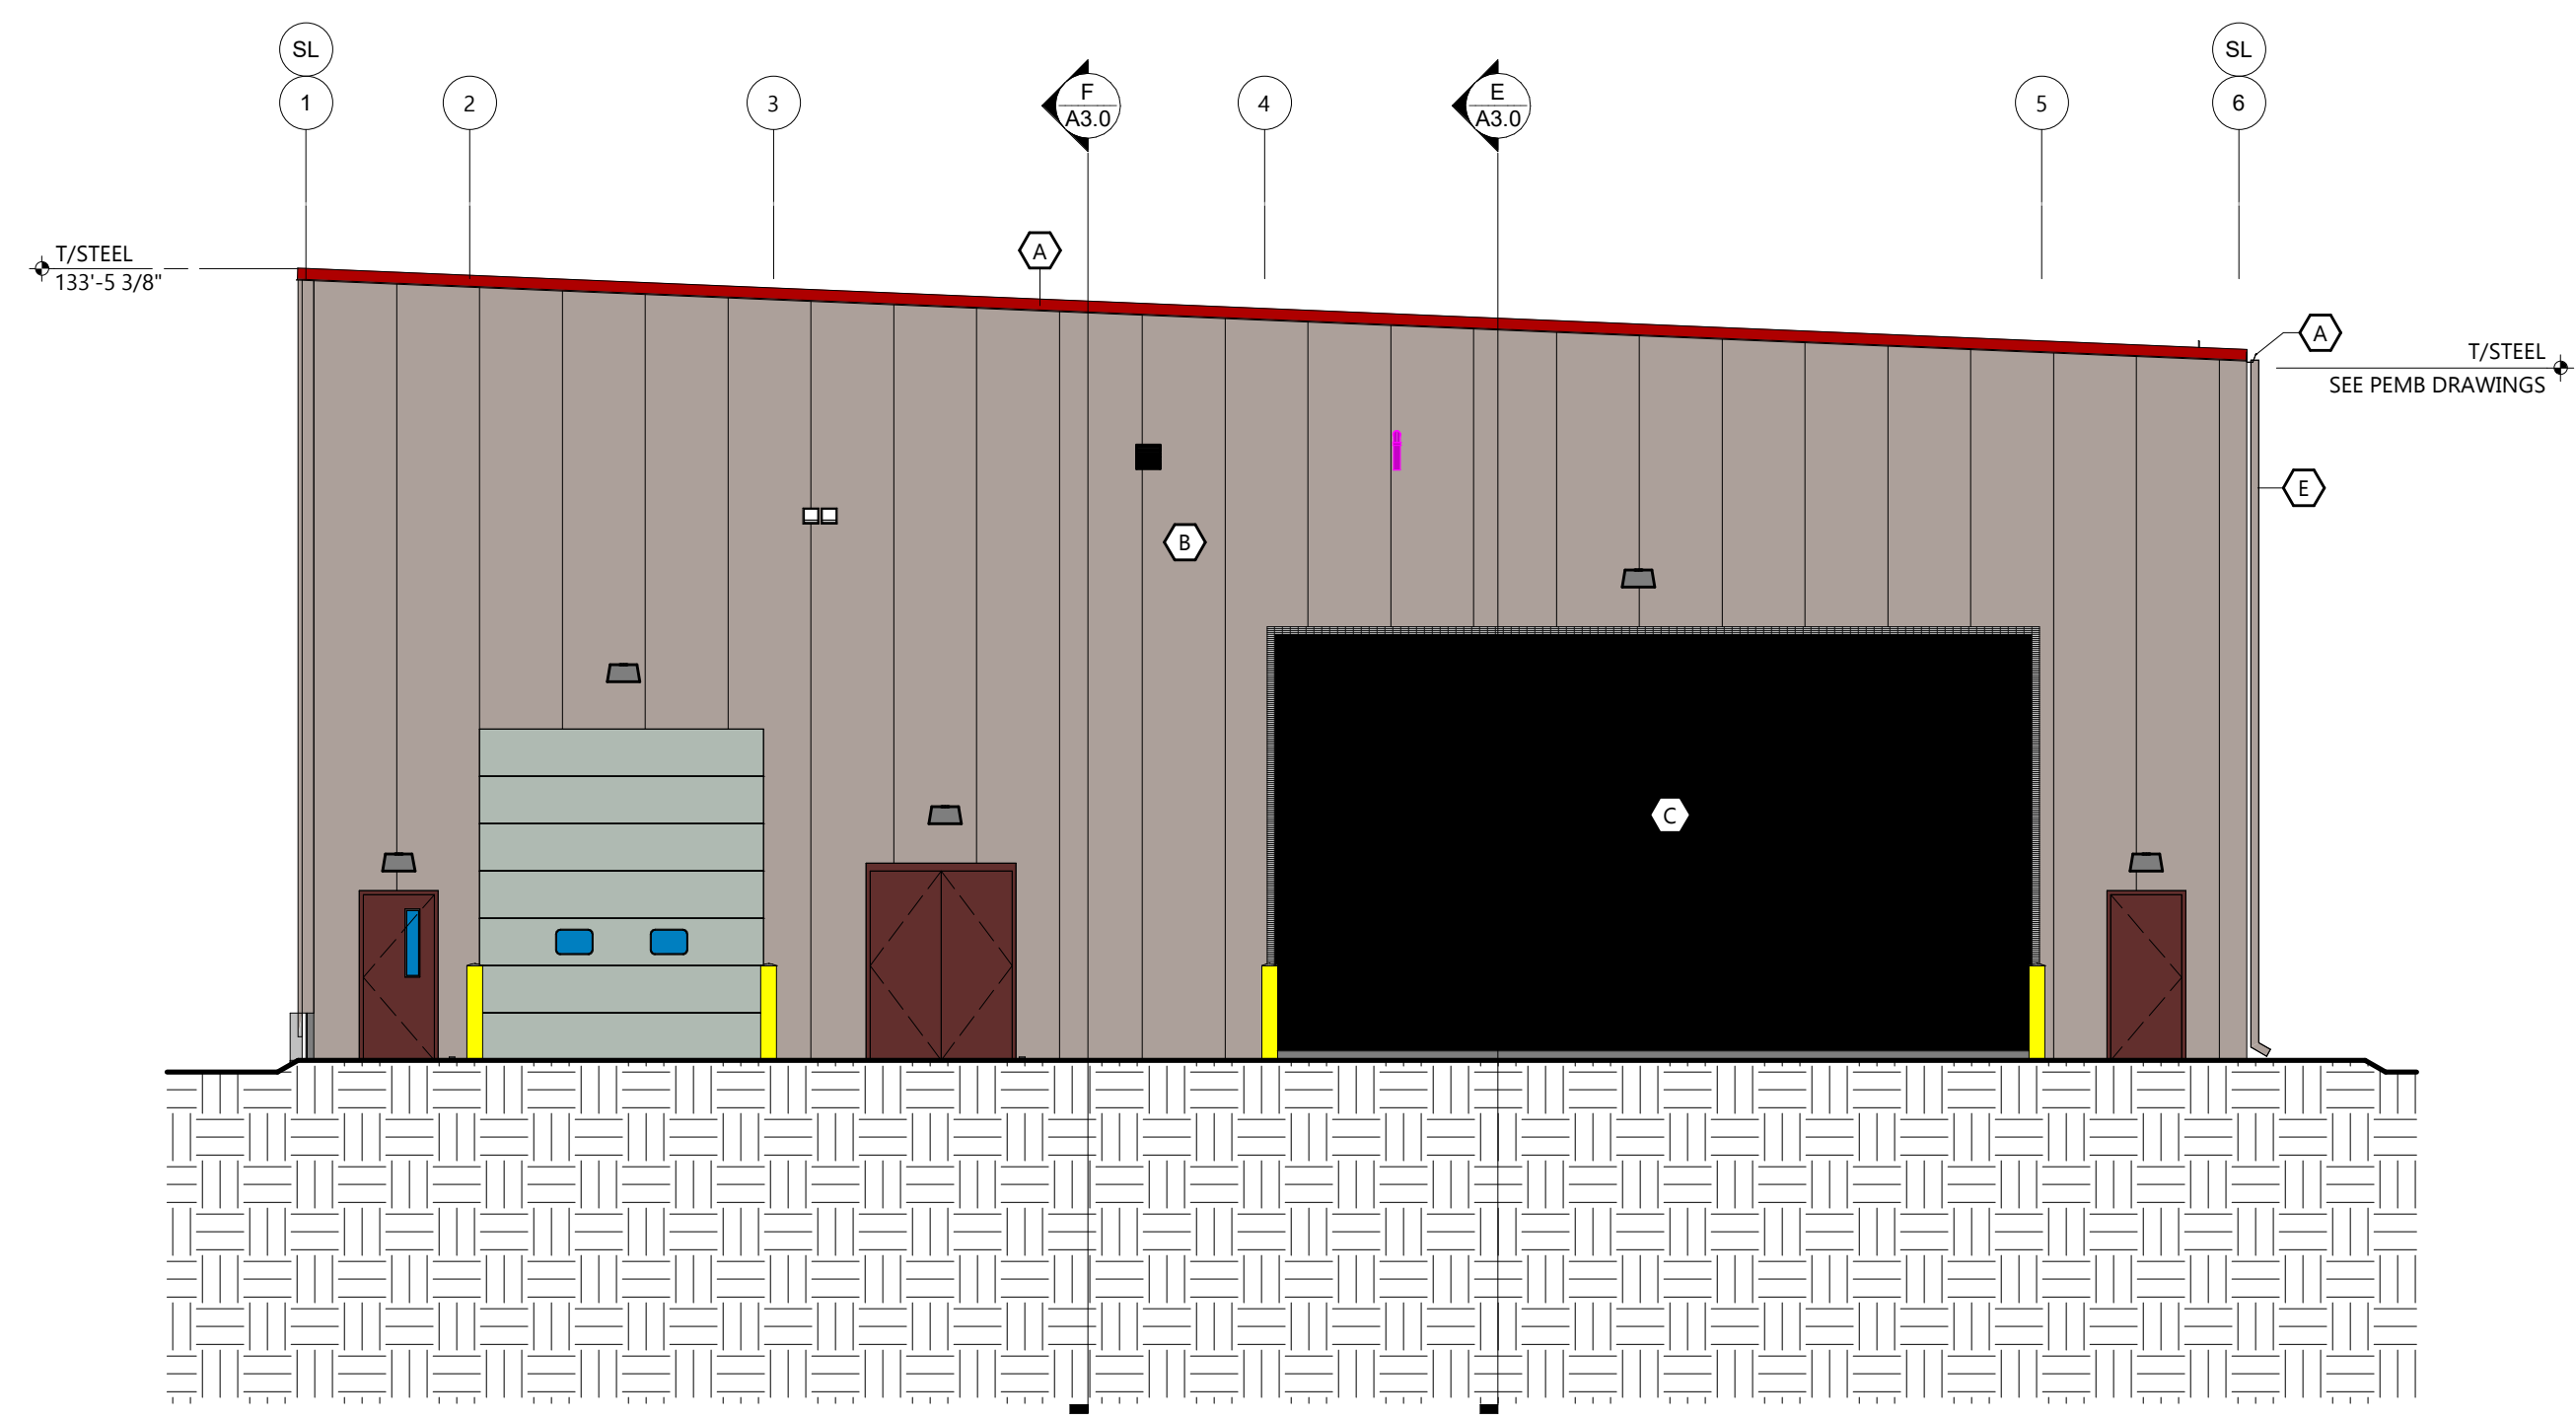

RAIL SHED SOUTH ELEVATION
SCALE: 1/8" = 1'-0"

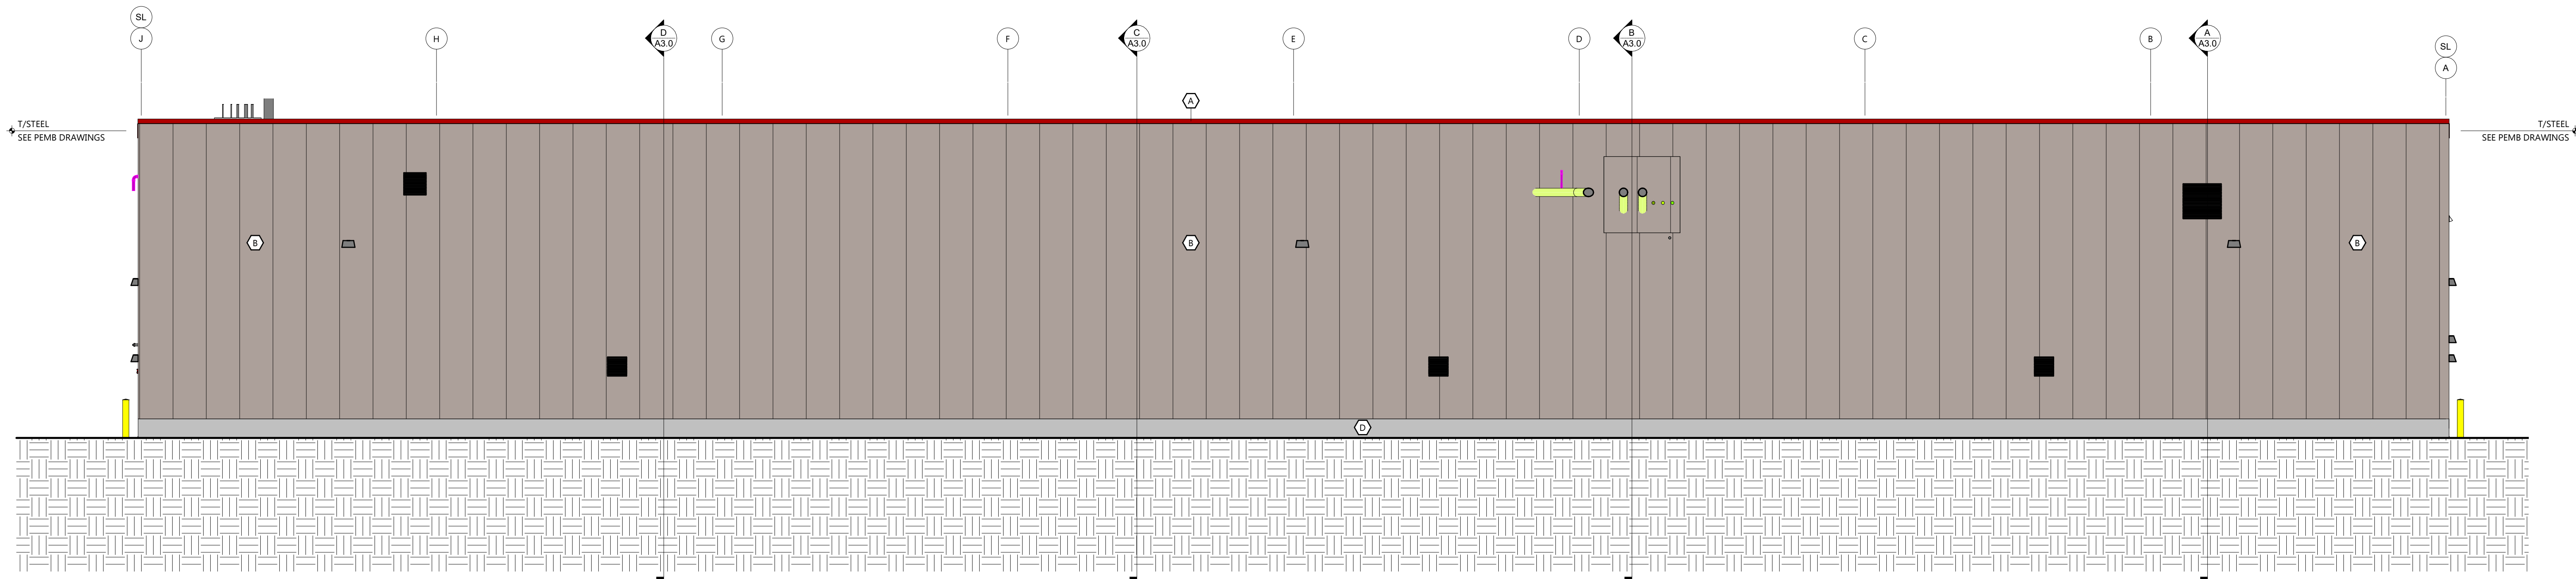

RAIL SHED WEST ELEVATION
SCALE: 1/8" = 1'-0"

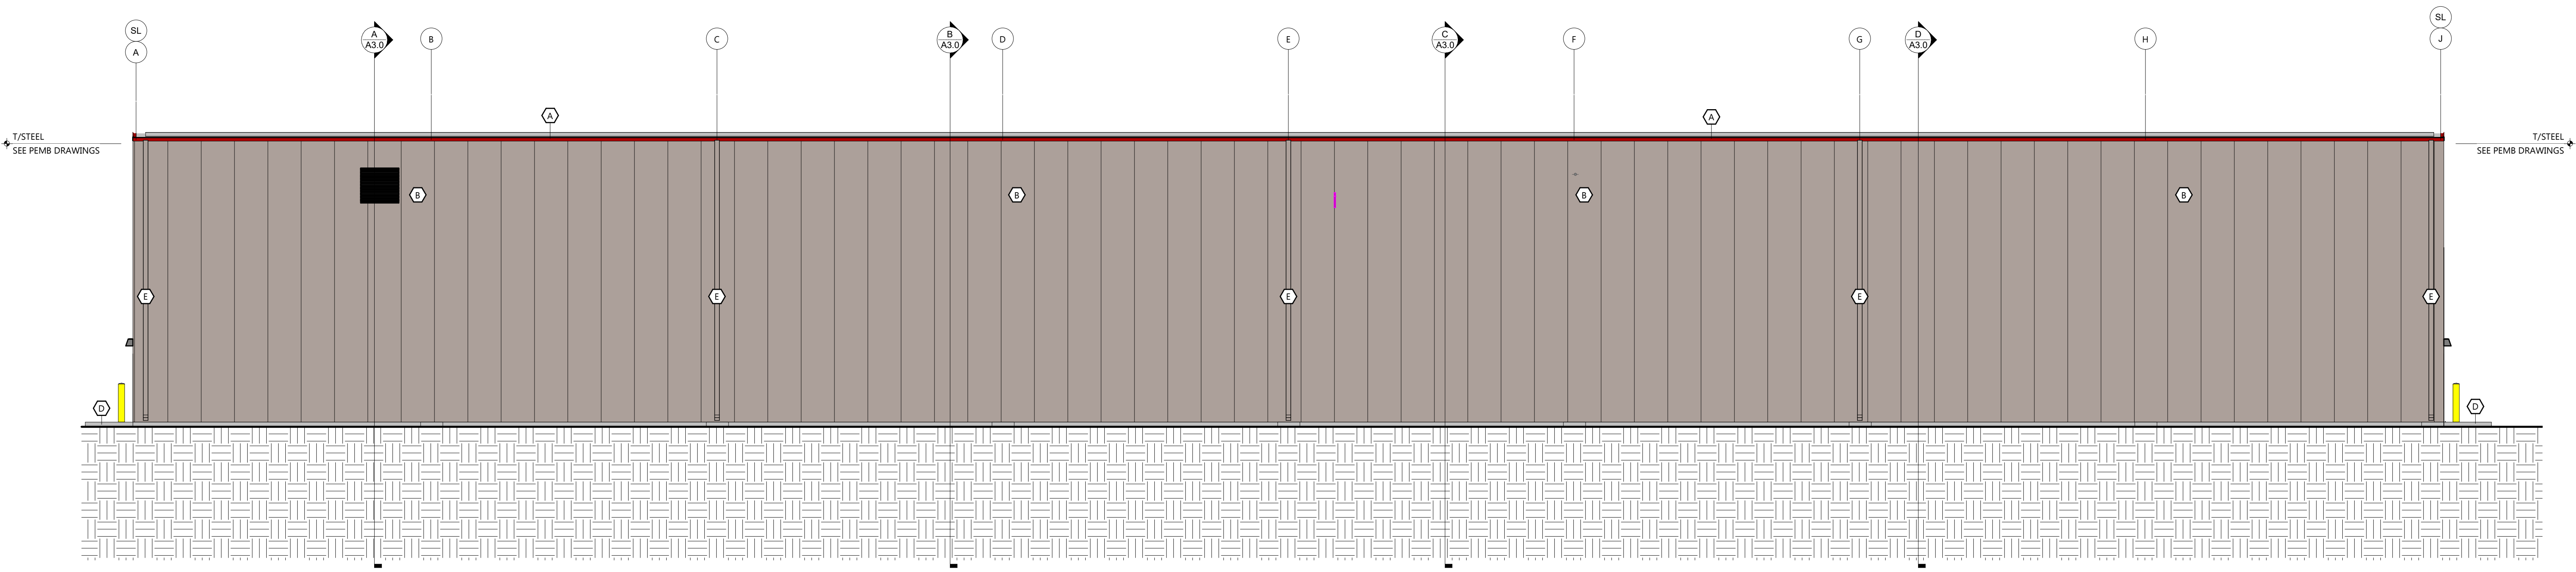

RAIL SHED EAST ELEVATION
SCALE: 1/8" = 1'-0"

PROJECT INFORMATION

PROPOSED RC HUB TRANSLOAD FOR:
CLASEN QUALITY CHOCOLATE
MILTON PLANT • MILTON WI, 53563

PROFESSIONAL SEAL

SHEET DATES

SHEET ISSUE JUNE 10, 2022

REVISIONS

JOB NUMBER

2218560

SHEET NUMBER

A2.0