


A- EXTERIOR FINISH KEY

- INSULATED METAL PANEL
METL-SPAN
CF LIGHT MESA - VERTICAL
COLOR : SANDSTONE
- INSULATED METAL PANEL
METL-SPAN
CF LIGHT MESA - VERTICAL
COLOR : COLONIAL RED
- GLAZING
- METAL TRIM
METAL-ERA
COLOR : COLONIAL RED
- CAST IN PLACE CONCRETE


EXCEL
ARCHITECTS • ENGINEERS • SURVEYORS
Always a Better Plan
100 Camelot Drive
Fond Du Lac, WI 54935
Phone: (920) 926-9800
www.EXCELENGINEER.com

COLLABORATION
MAAS BROTHERS
CONSTRUCTION
CO., INC.


SINCE 1922
P.O. Box 108
410 Water Tower Ct.
Watertown, WI 53094-0108
Phone: 920.261.1682
Fax: 920.261.3521

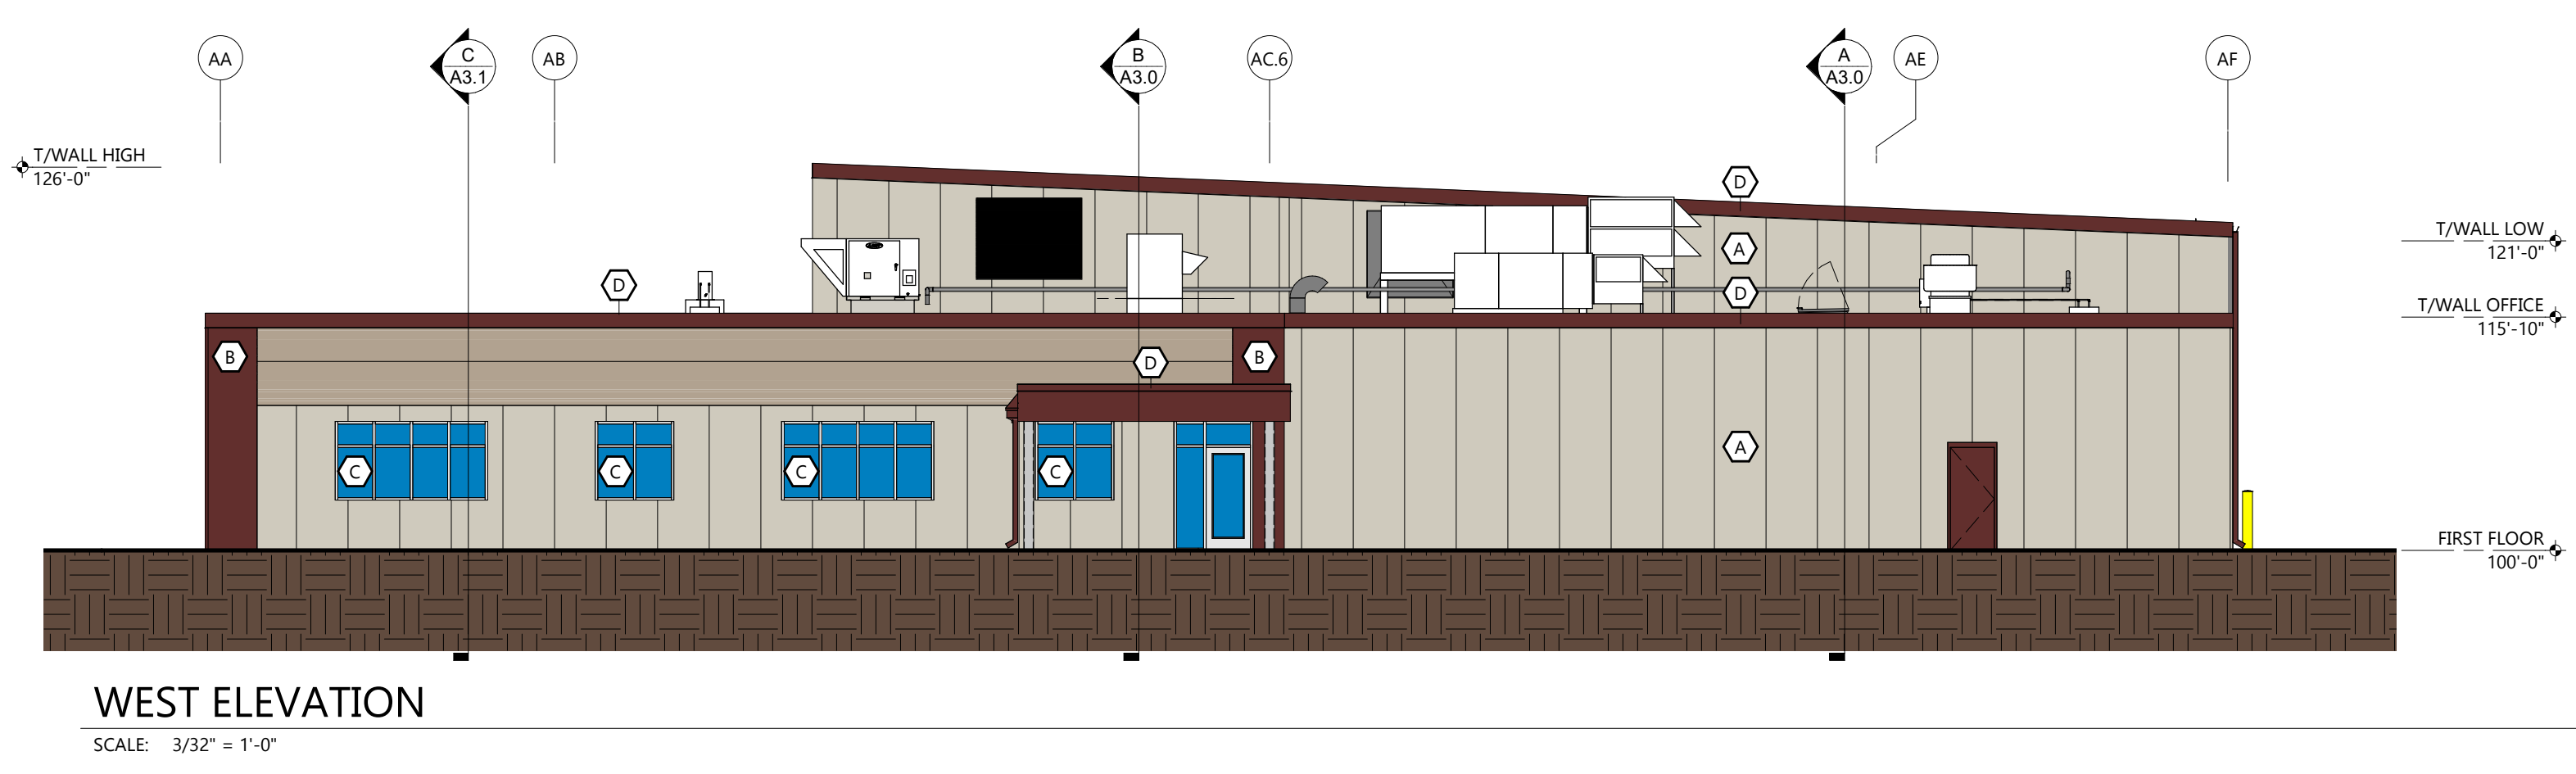


WEST ELEVATION
SCALE: 3/32" = 1'-0"

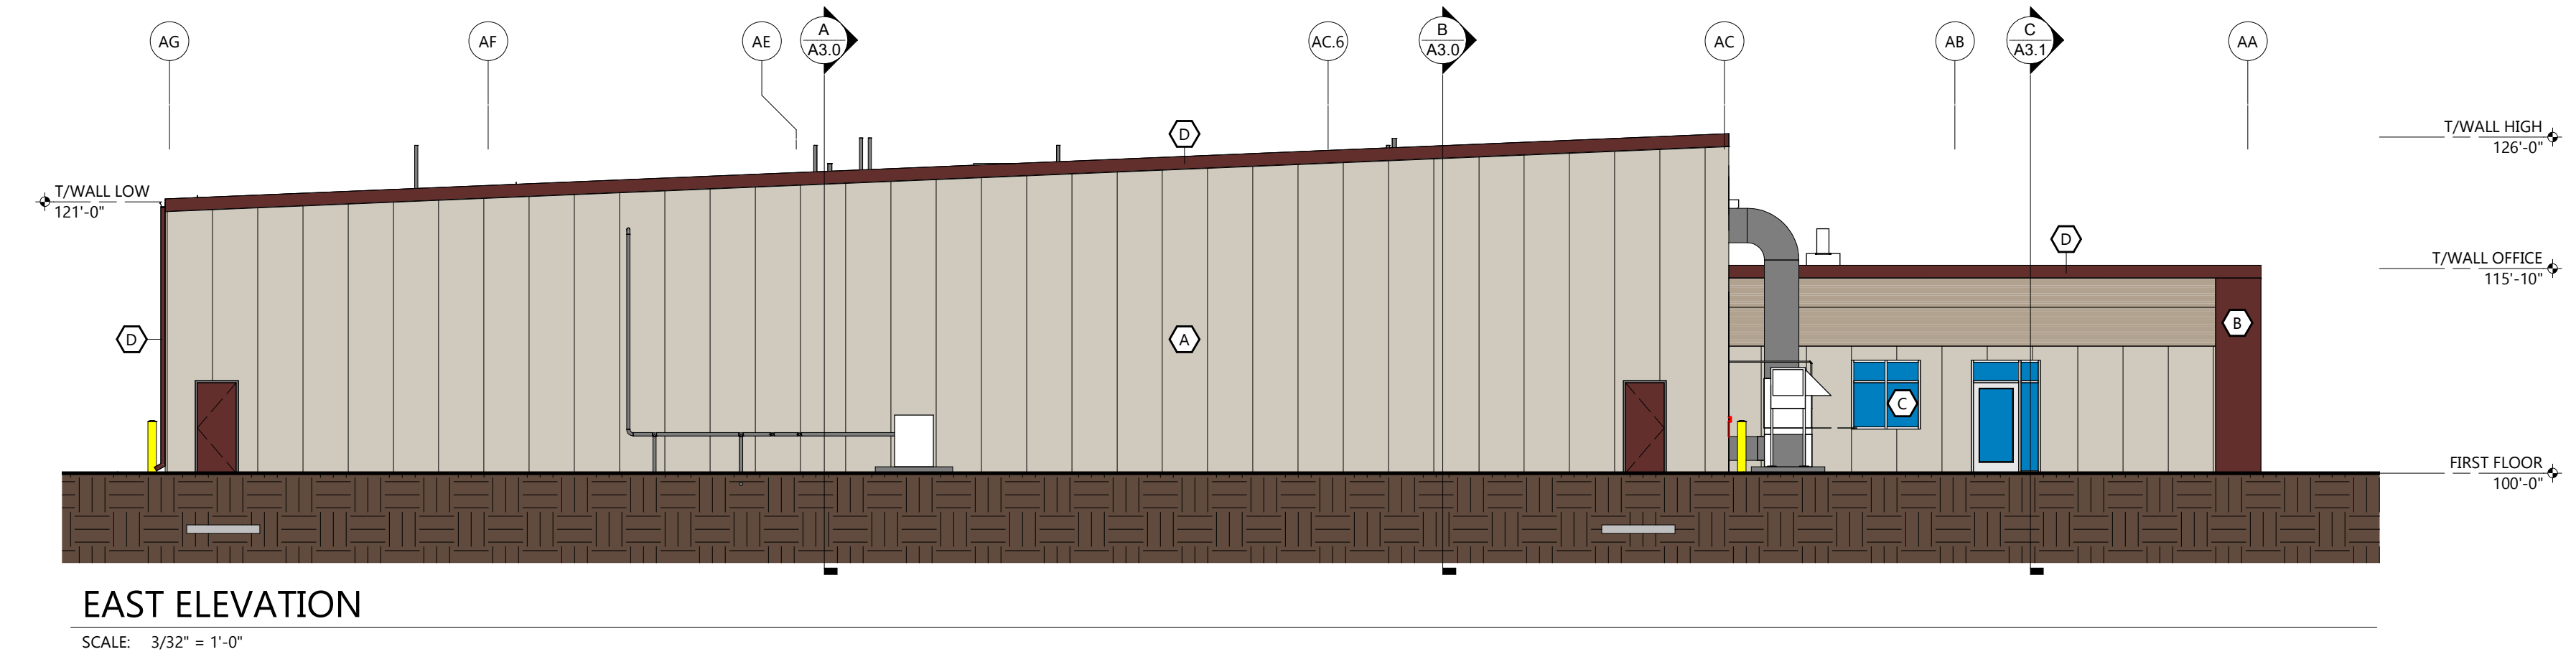

EAST ELEVATION
SCALE: 3/32" = 1'-0"

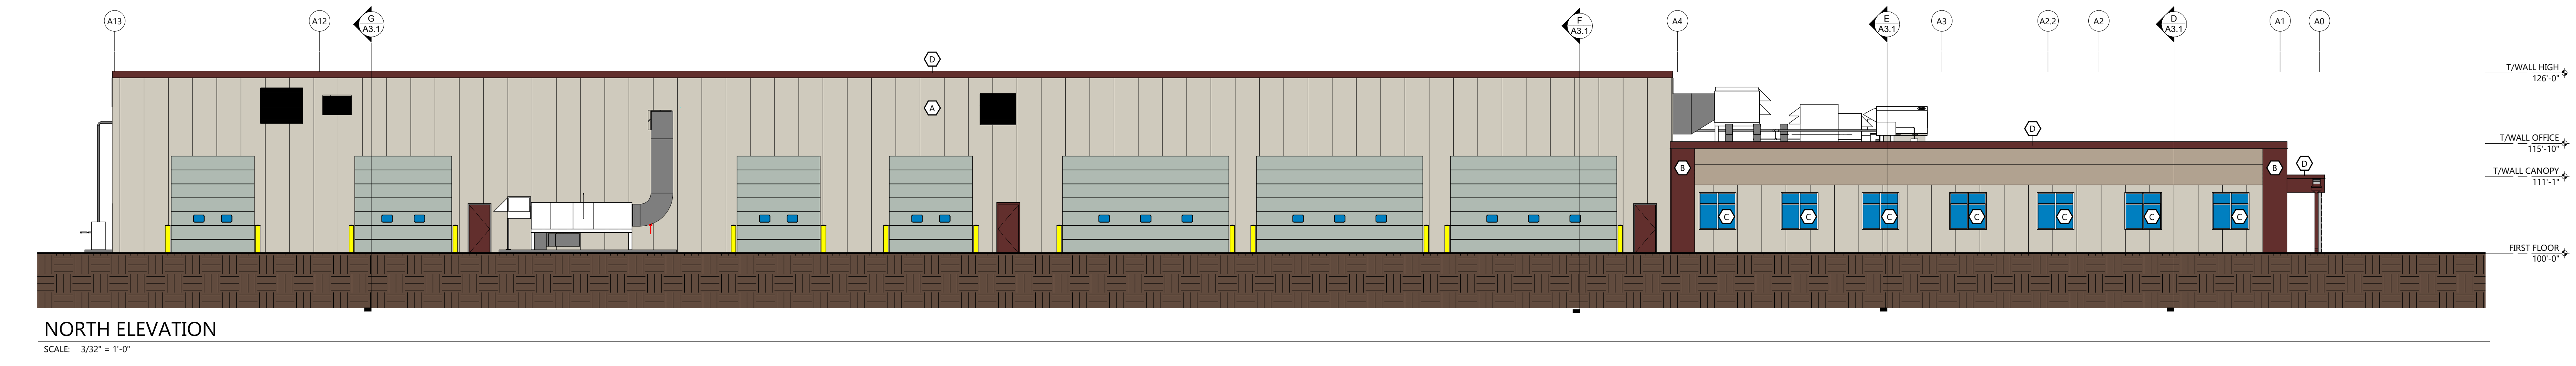

NORTH ELEVATION
SCALE: 3/32" = 1'-0"

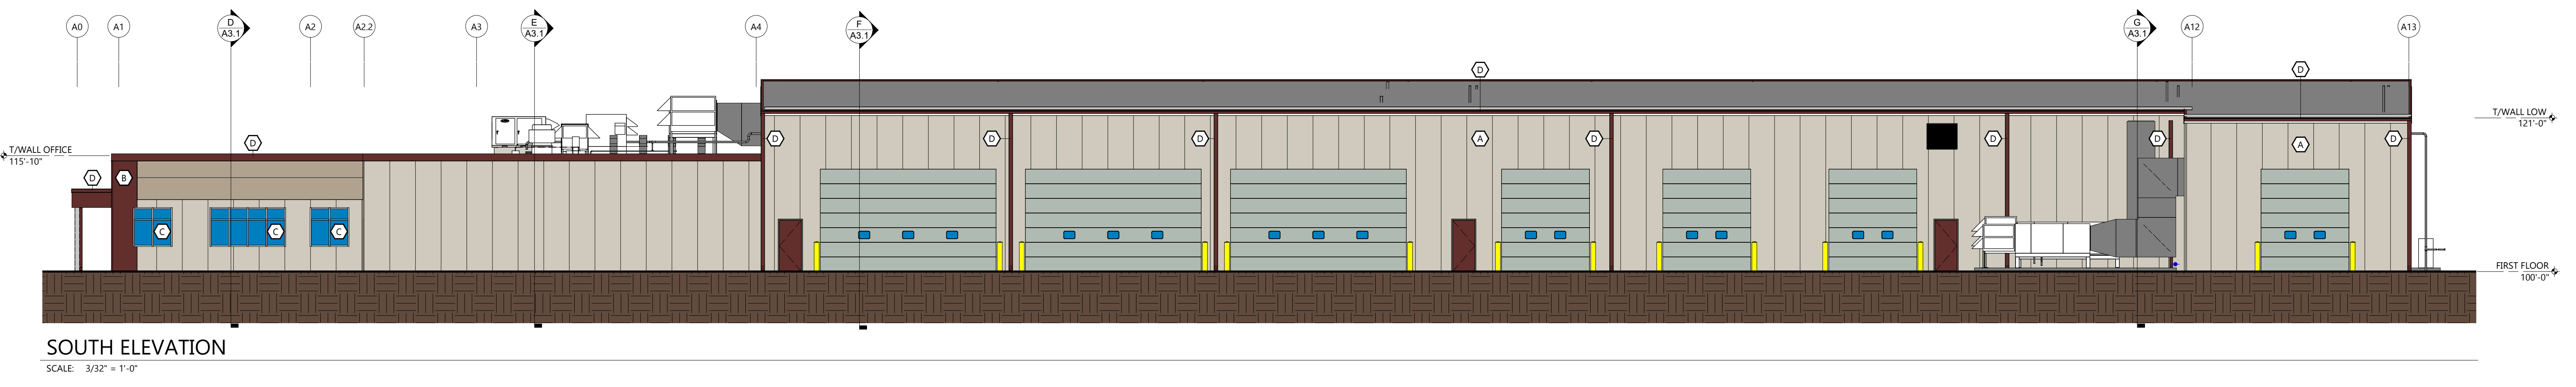

SOUTH ELEVATION
SCALE: 3/32" = 1'-0"

PROJECT INFORMATION

PROPOSED RC HUB TRUCKING FACILITY FOR:
CLASEN QUALITY CHOCOLATE
 MILTON PLANT • MILTON, WI 53563

PROFESSIONAL SEAL

PRELIMINARY DATES
APR. 29, 2022
JUNE 15, 2022
JUNE 28, 2022

NOT FOR CONSTRUCTION
JOB NUMBER 2220680
SHEET NUMBER A2.0