



WEST ELEVATION REMOTE BAY

SCALE: 3/32" = 1'-0"

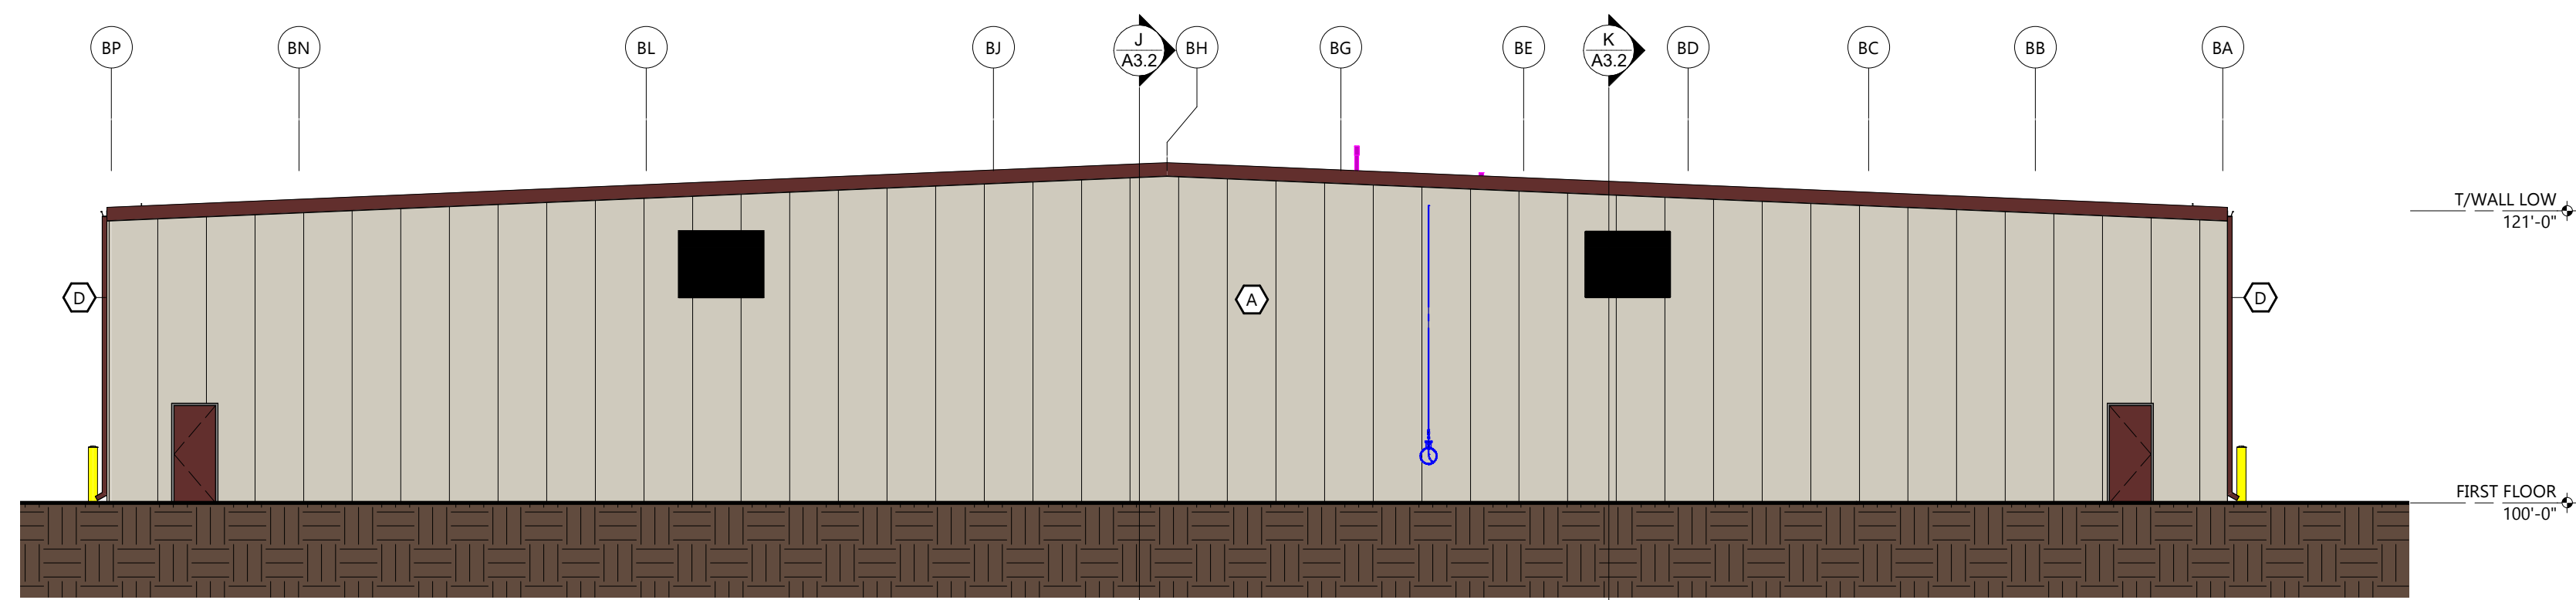


EAST ELEVATION

SCALE: 3/32" = 1'-0"

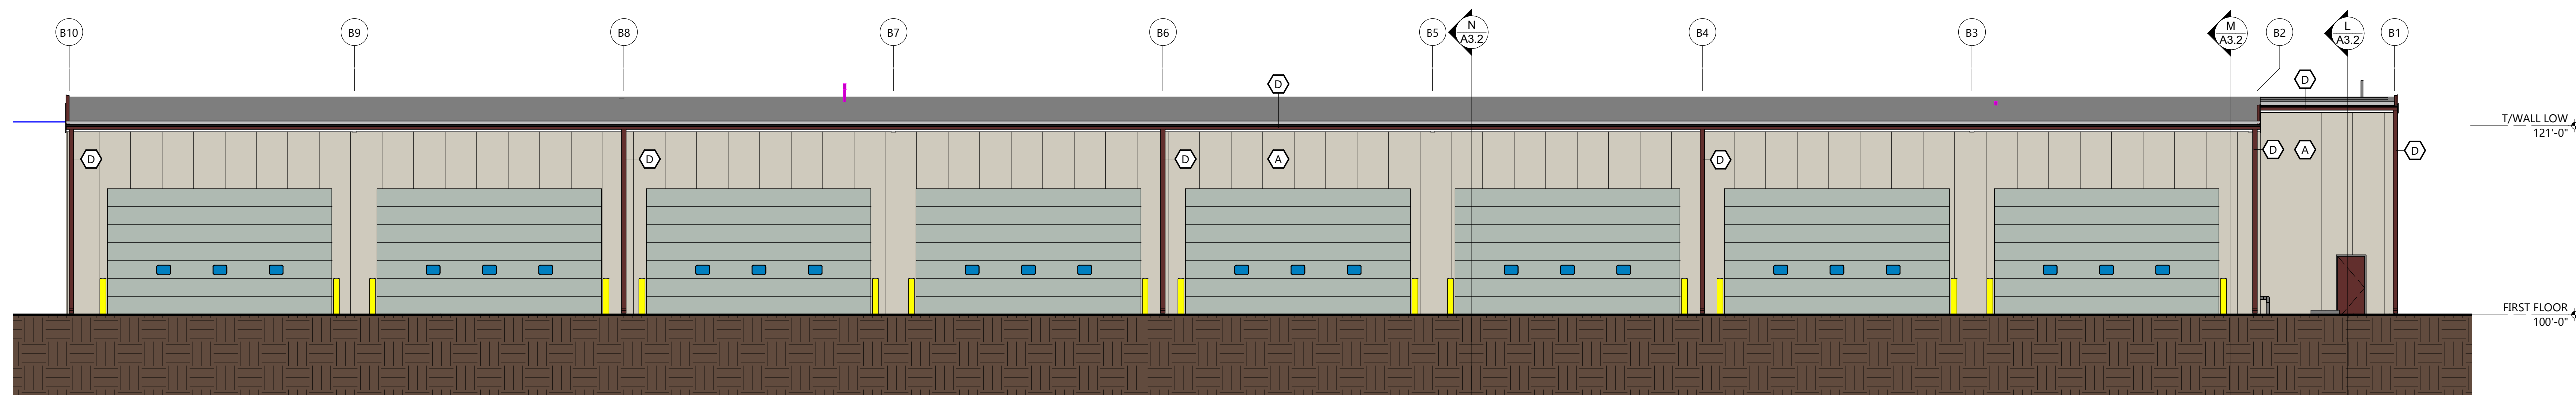

NORTH ELEVATION

SCALE: 3/32" = 1'-0"

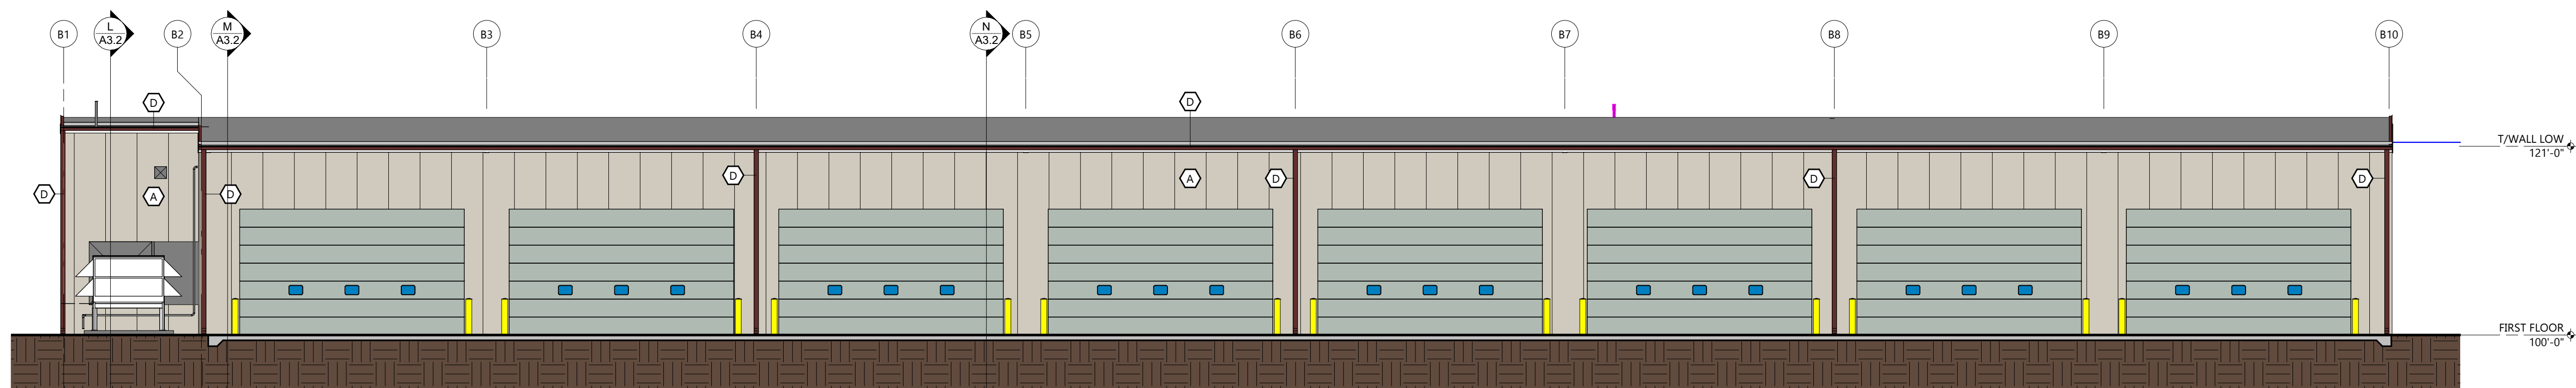

SOUTH ELEVATION

SCALE: 3/32" = 1'-0"

A- EXTERIOR FINISH KEY

- A INSULATED METAL PANEL  
METL-SPAN  
CF LIGHT MESA : VERTICAL  
COLOR : SANDSTONE
- B INSULATED METAL PANEL  
METL-SPAN  
CF LIGHT MESA : VERTICAL  
COLOR : COLONIAL RED
- C GLAZING
- D METAL TRIM  
METAL-ERA  
COLOR : COLONIAL RED
- E CAST IN PLACE CONCRETE

**EXCEL**  
ARCHITECTS • ENGINEERS • SURVEYORS  
**Always a Better Plan**  
100 Camelot Drive  
Fond Du Lac, WI 54935  
Phone: (920) 926-9800  
www.EXCELENGINEER.com

COLLABORATION  
SINCE 1922  
**MAAS BROTHERS**  
CONSTRUCTION  
CO., INC.  
P.O. Box 108  
410 Water Tower Ct.  
Watertown, WI 53094-0108  
Phone: 920.261.1682  
Fax: 920.261.3521

PROJECT INFORMATION

PROPOSED RC HUB TRUCKING FACILITY FOR:  
**CLASEN QUALITY CHOCOLATE**  
MILTON PLANT • MILTON, WI 53563

PROFESSIONAL SEAL

PRELIMINARY DATES

APR. 29, 2022  
JUNE 15, 2022  
JUNE 28, 2022

NOT FOR CONSTRUCTION

JOB NUMBER

2220680

SHEET NUMBER

**A2.1**