


SYMBOLS LEGEND

- SEE A6 SHEETS FOR WALL TYPES
- EXIT SIGNAGE
- FIRE EXTINGUISHER - SEE A5 SHEETS
- GUARD POST/GOAL POST DESIGNATION - SEE A6 SHEETS FOR DETAILS
- FLOOR DRAIN - SEE PLUMBING FOR MORE INFORMATION
- FLOOR DRAIN w/ DISH - SEE PLUMBING FOR MORE INFORMATION
- IMP WALL
- NEW DOOR


SEE PLAN FOR ALL WALL WIDTHS

EXCEL
 ARCHITECTS • ENGINEERS • SURVEYORS
Always a Better Plan
 100 Camelot Drive
 Fond Du Lac, WI 54935
 Phone: (920) 926-9800
 www.EXCELENGINEER.com

COLLABORATION
 SINCE 1922
MAAS BROTHERS CONSTRUCTION CO., INC.
 P.O. Box 108
 410 Water Tower Ct.
 Watertown, WI 53094-0108
 Phone: (920) 251-1882
 Fax: (920) 261-3521

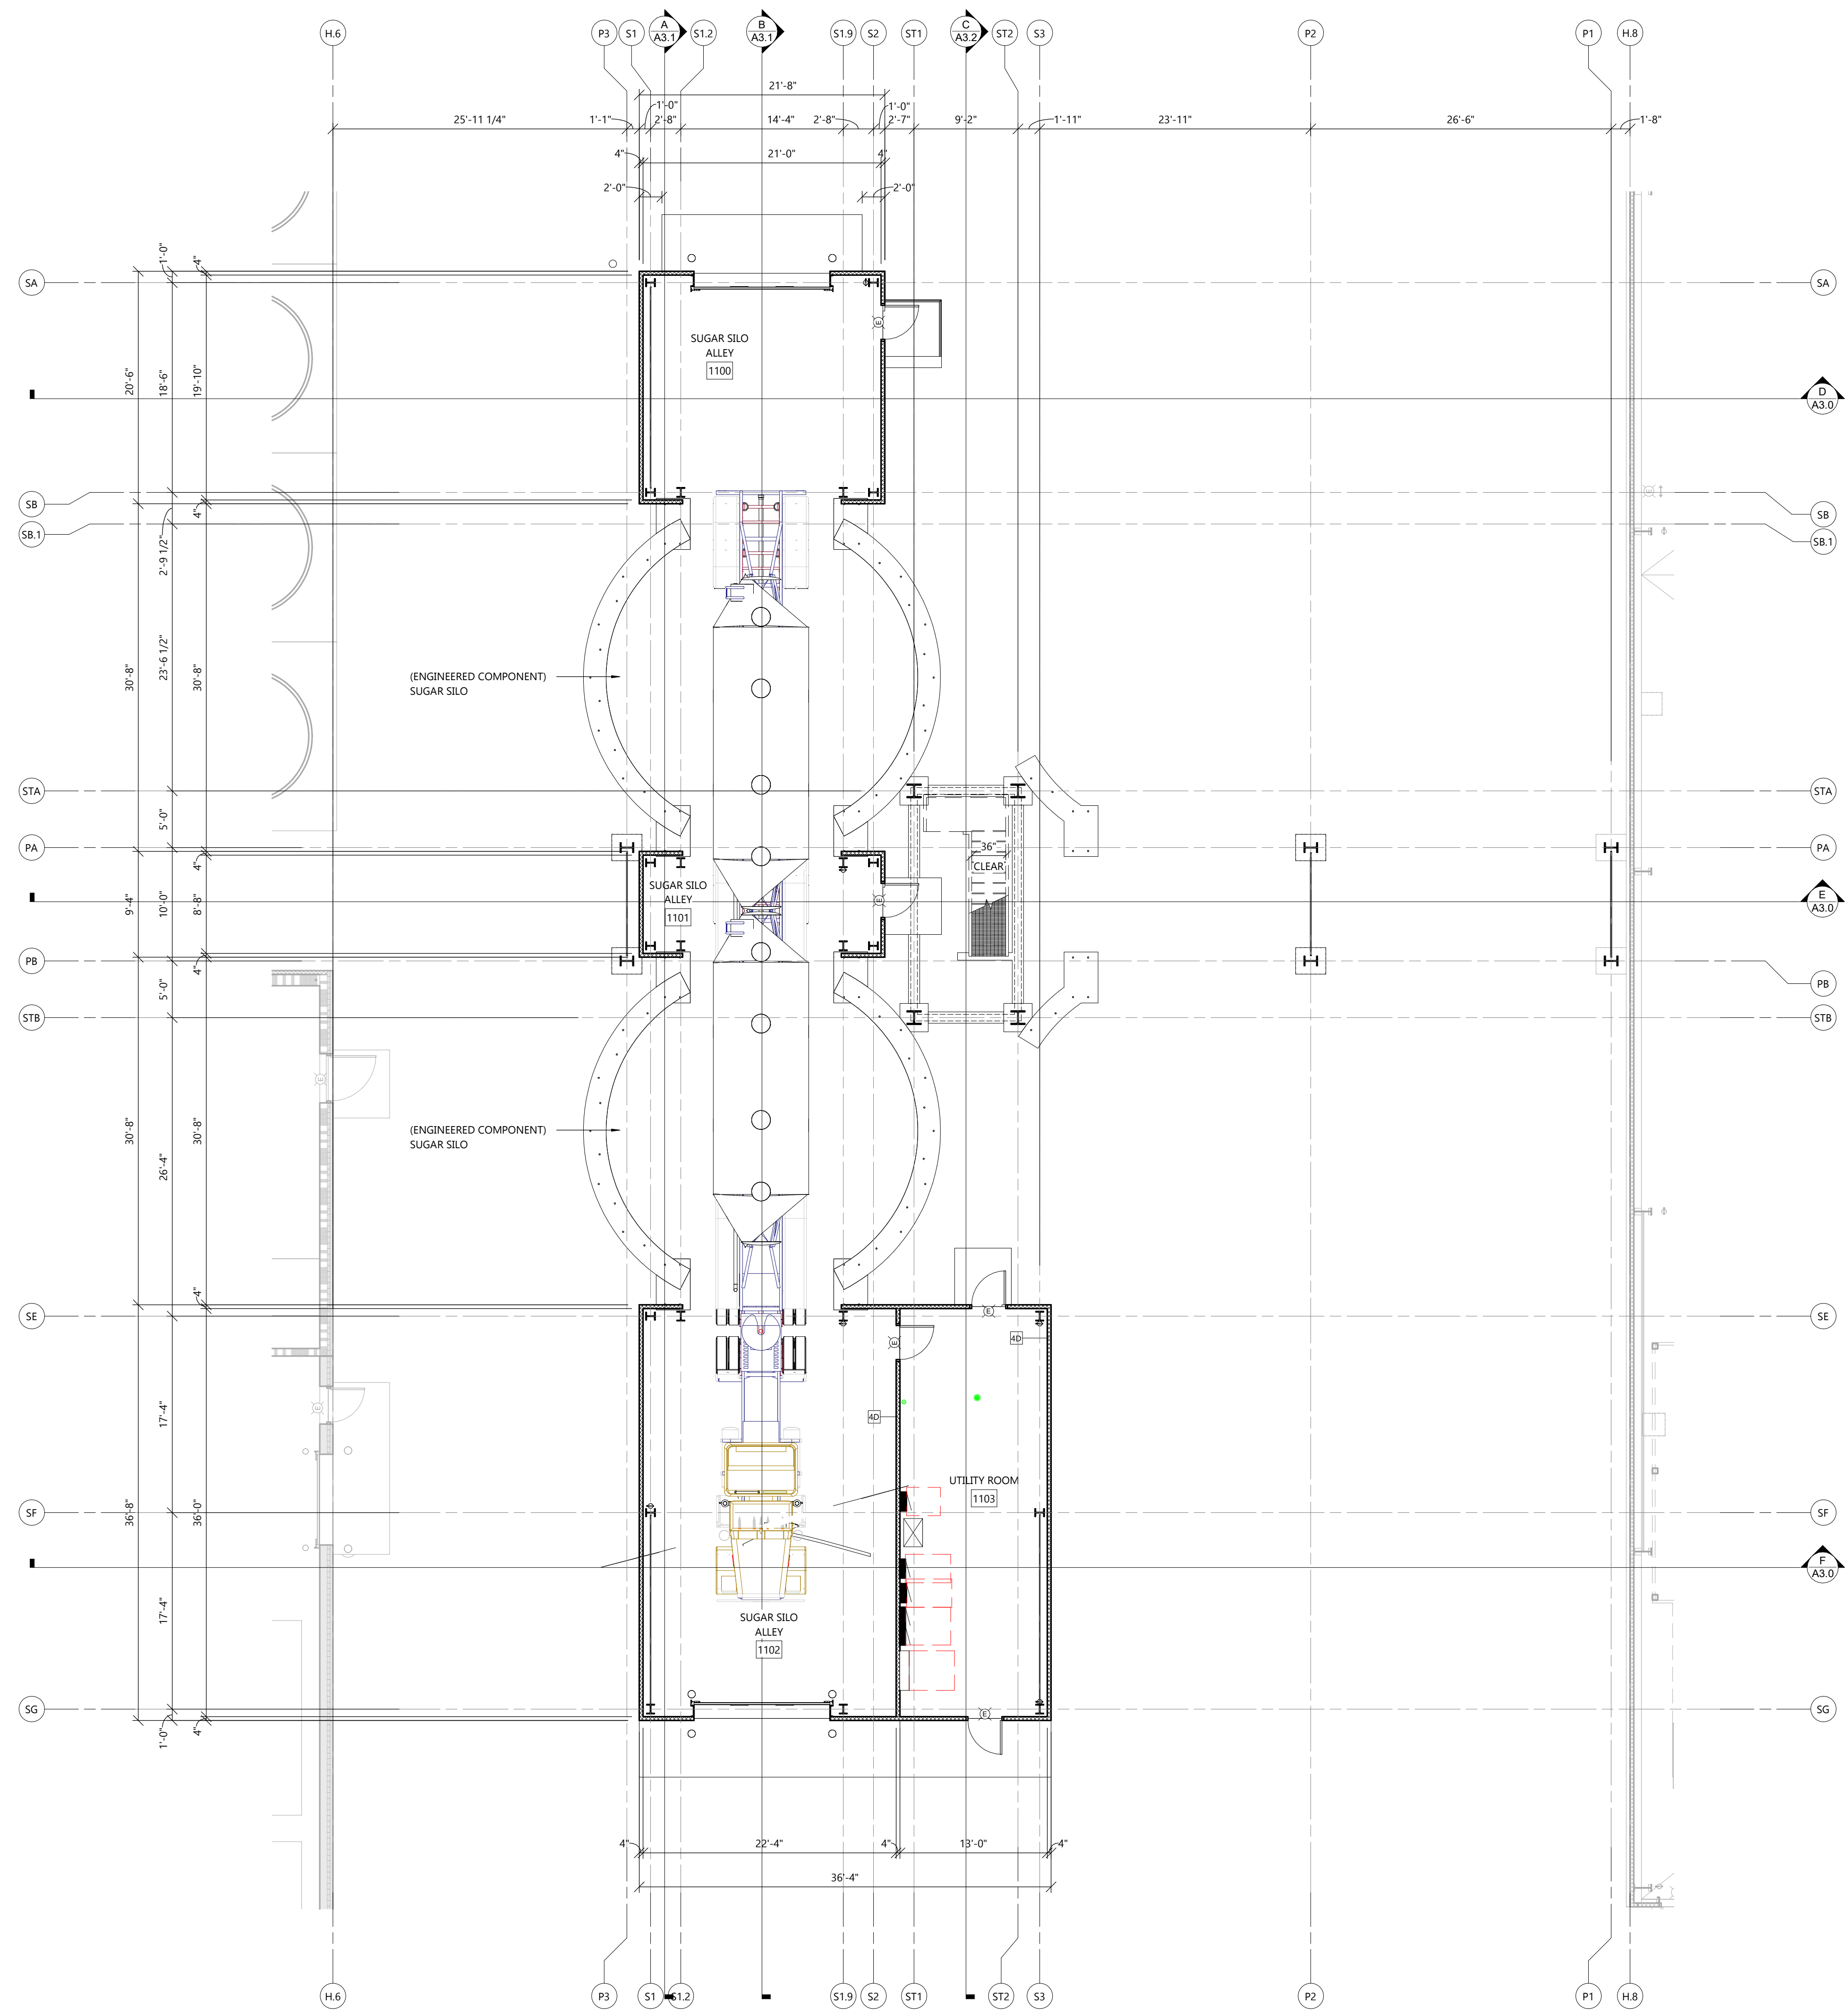

FIRST FLOOR PLAN
 SCALE: 1/8" = 1'-0"
 NORTH

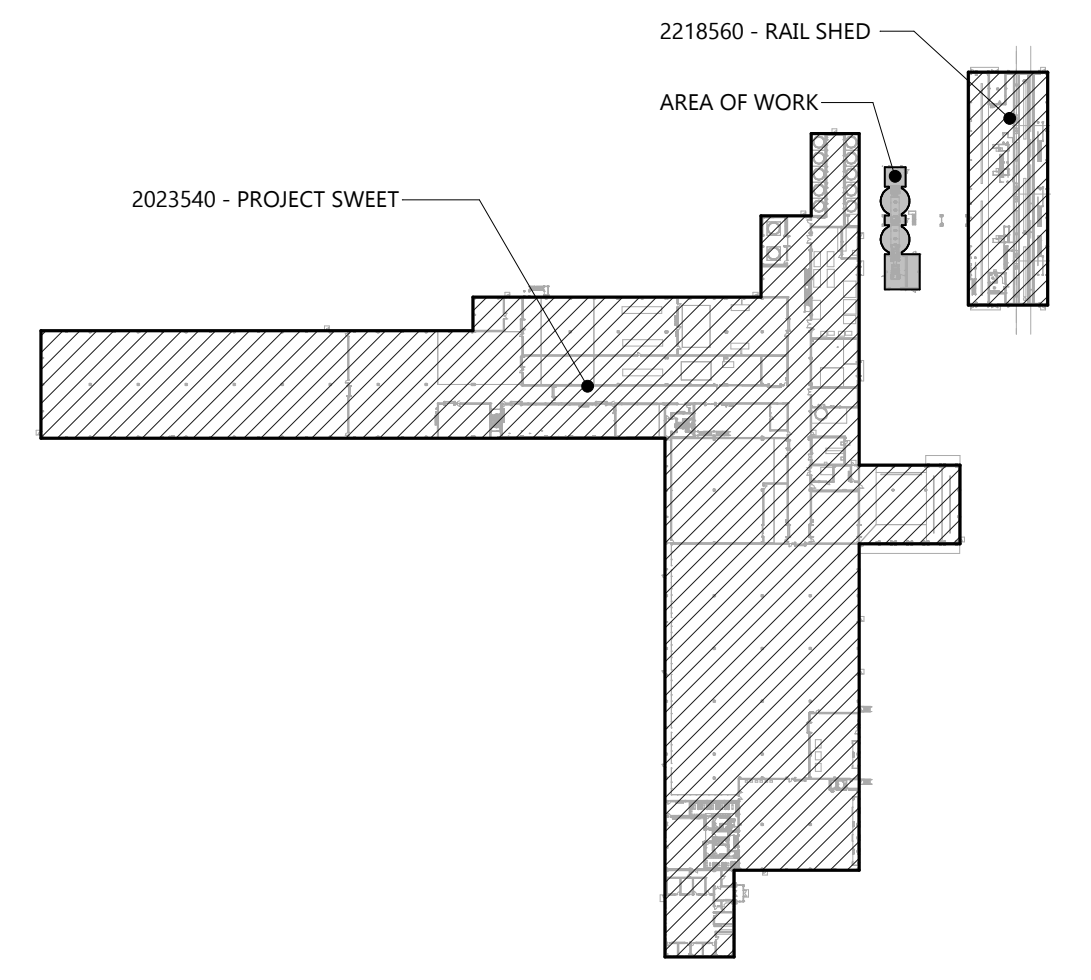

KEY PLAN
 ARCHITECTURAL FIRST FLOOR PLAN

PROJECT INFORMATION

PROPOSED SUGAR SILOS FOR:
CLASEN QUALITY CHOCOLATE
 MILTON PLANT • MILTON WI, 53563

PROFESSIONAL SEAL

PRELIMINARY DATES
 JUNE 22, 2022
 AUG. 26, 2022
 AUG. 31, 2022

JOB NUMBER
 2218540

SHEET NUMBER
A1.1

NOT FOR CONSTRUCTION