

EXTERIOR FINISH KEY

- CAST IN PLACE CONCRETE
- SILOS BY MANUFACTURER
- PRE-FINISHED METAL DOWNSPILT COLOR: WARM WHITE
- PRE-FINISHED METAL GUTTER COLOR: TERRA COTTA
- PRE-FINISHED GRAVEL STOP COLOR: TERRA COTTA
- HOLLOW METAL DOOR PANEL COLOR: WARM WHITE
- HOLLOW METAL DOOR FRAME COLOR: WARM WHITE
- OVERHEAD DOOR
- INSULATED METAL WALL PANEL MANUFACTURER: METL-SPAN CF LIGHT MESA - VERTICAL COLOR: SANDSTONE

EXCEL
 ARCHITECTS • ENGINEERS • SURVEYORS
Always a Better Plan
 100 Camelot Drive
 Fond Du Lac, WI 54935
 Phone: (920) 926-9800
 www.EXCELENGINEER.com

MAAS BROTHERS CONSTRUCTION CO., INC.
 P.O. Box 108
 410 Water Tower Ct.
 Watertown, WI 53094-0108
 Phone: 920.261.1682
 Fax: 920.261.3521

PROJECT INFORMATION

PROPOSED SUGAR SILOS FOR:
CLASEN QUALITY CHOCOLATE
 MILTON PLANT • MILTON WI, 53563

PROFESSIONAL SEAL

PRELIMINARY DATES


JUNE 22, 2022
AUG. 26, 2022
AUG. 31, 2022

NOT FOR CONSTRUCTION

JOB NUMBER
2218540


SHEET NUMBER

A2.0

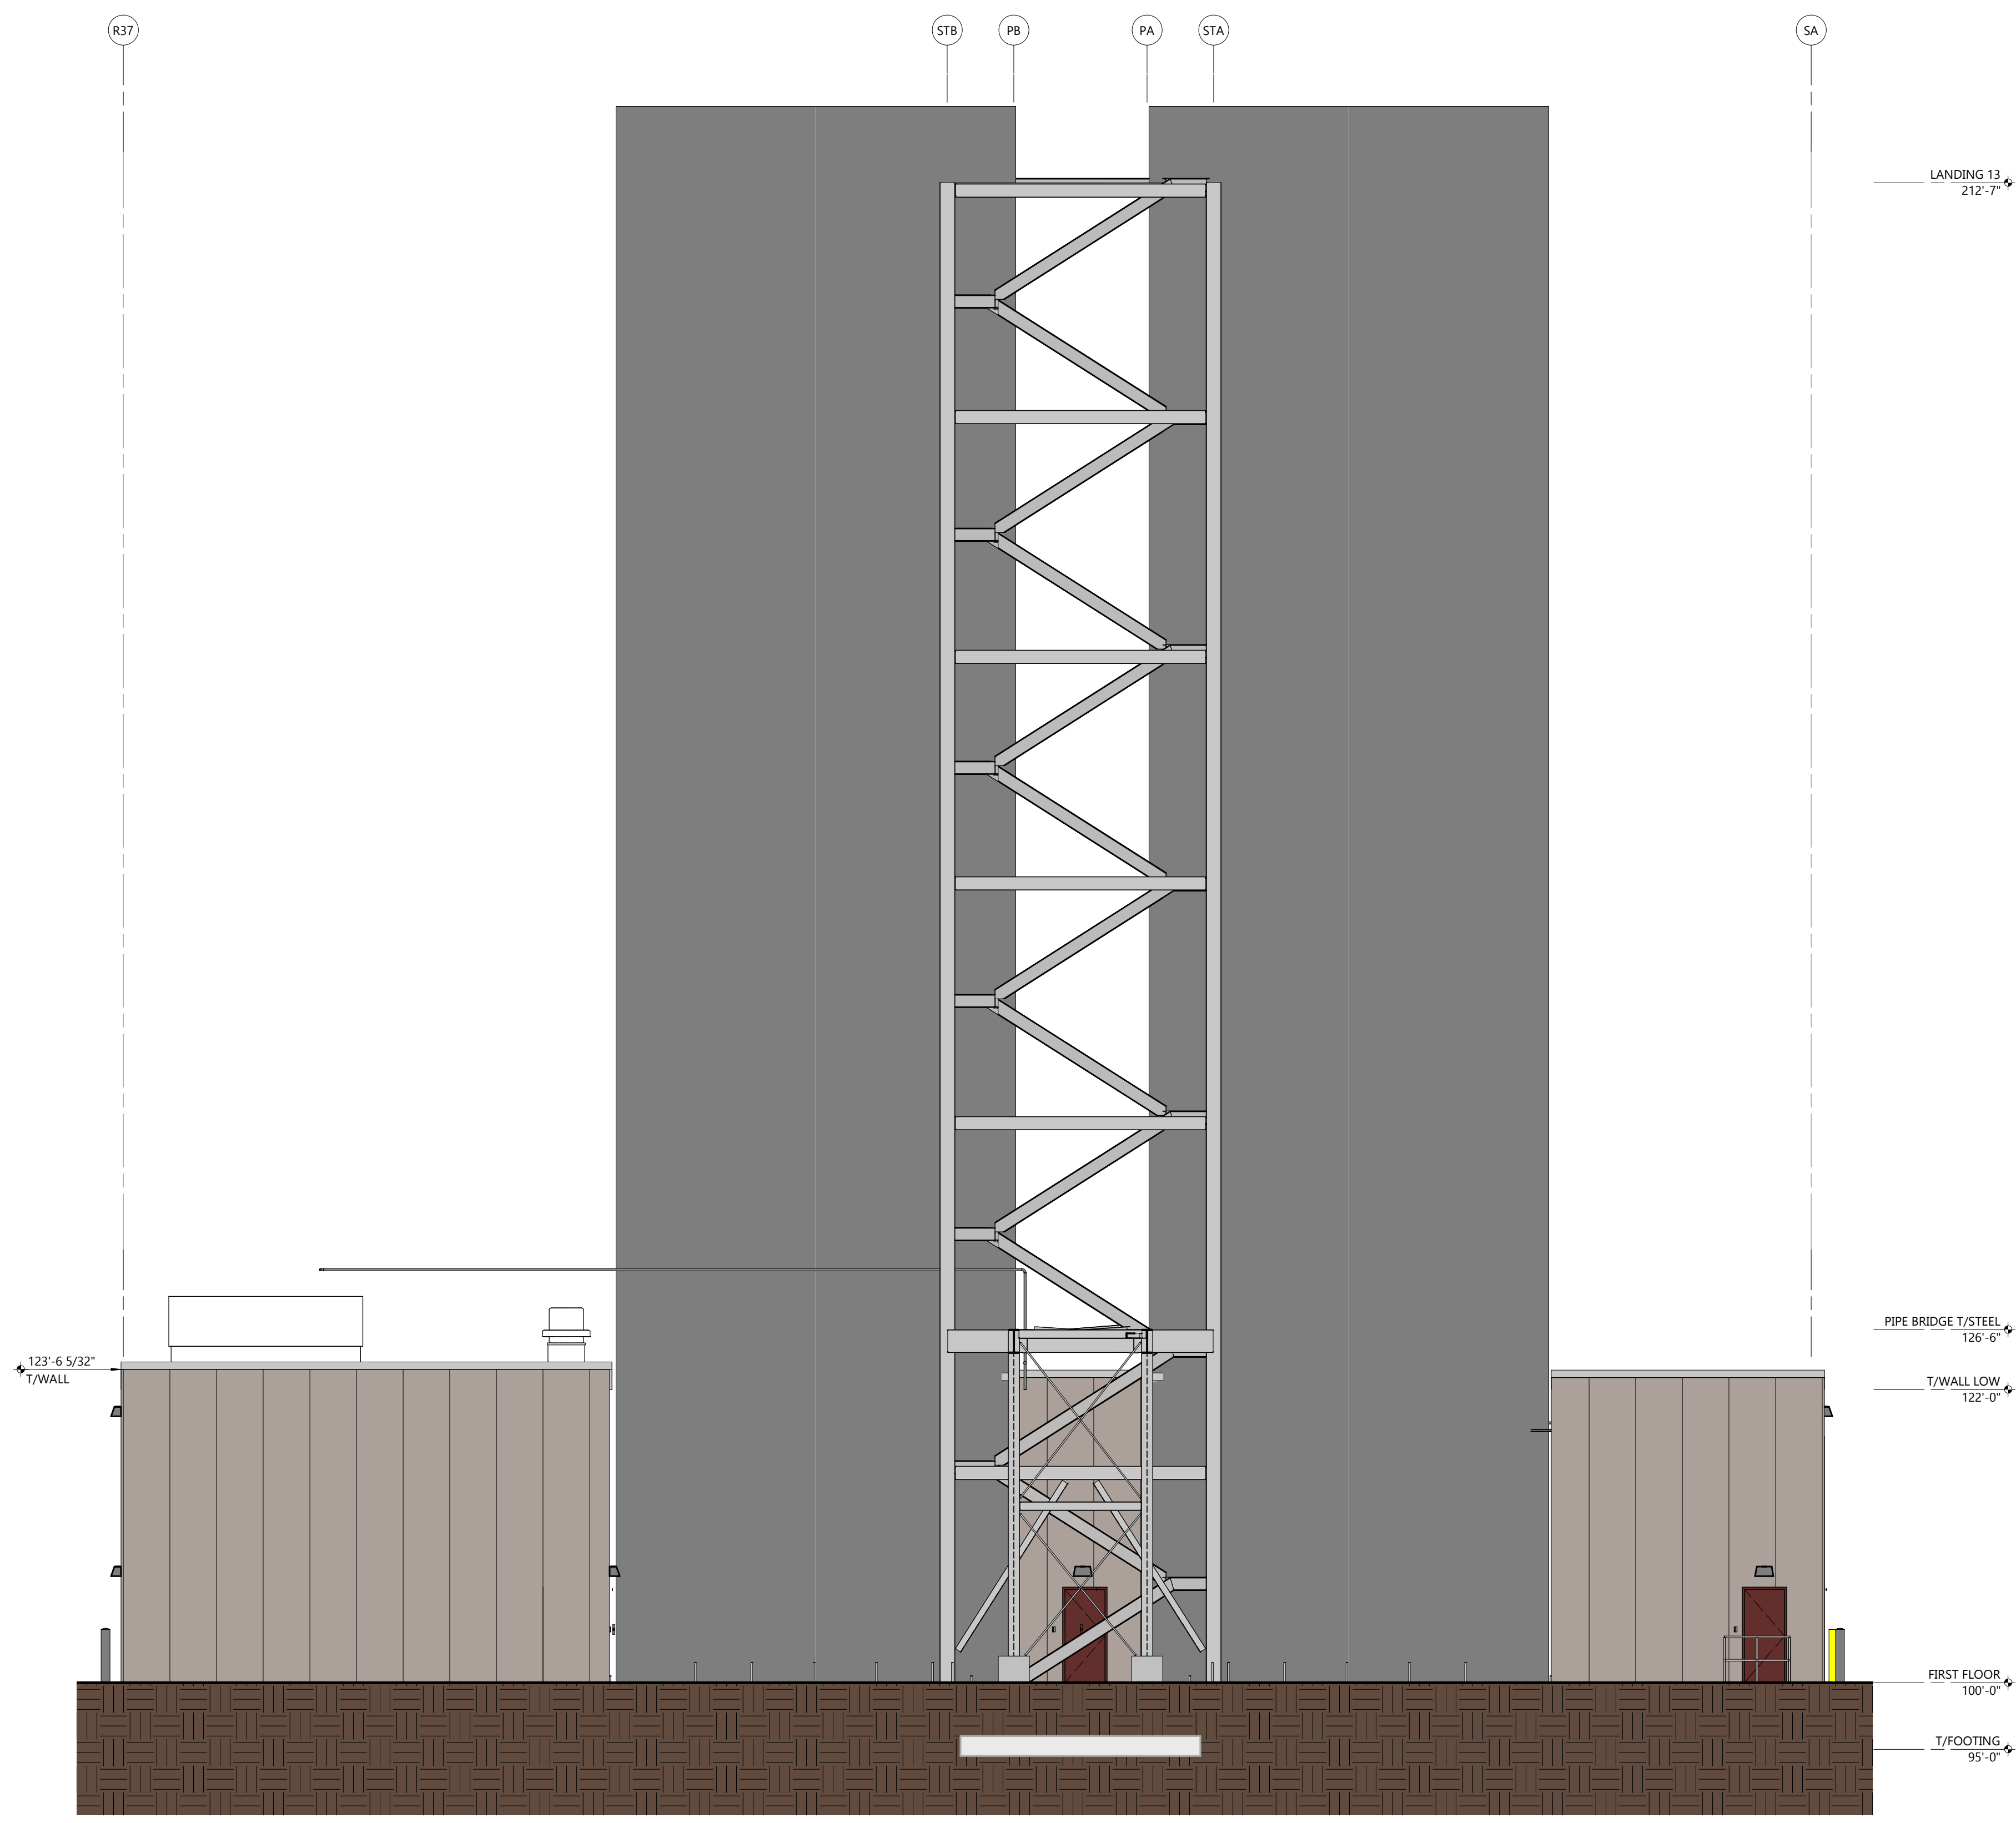

EAST ELEVATION

SCALE: 1/8" = 1'-0"

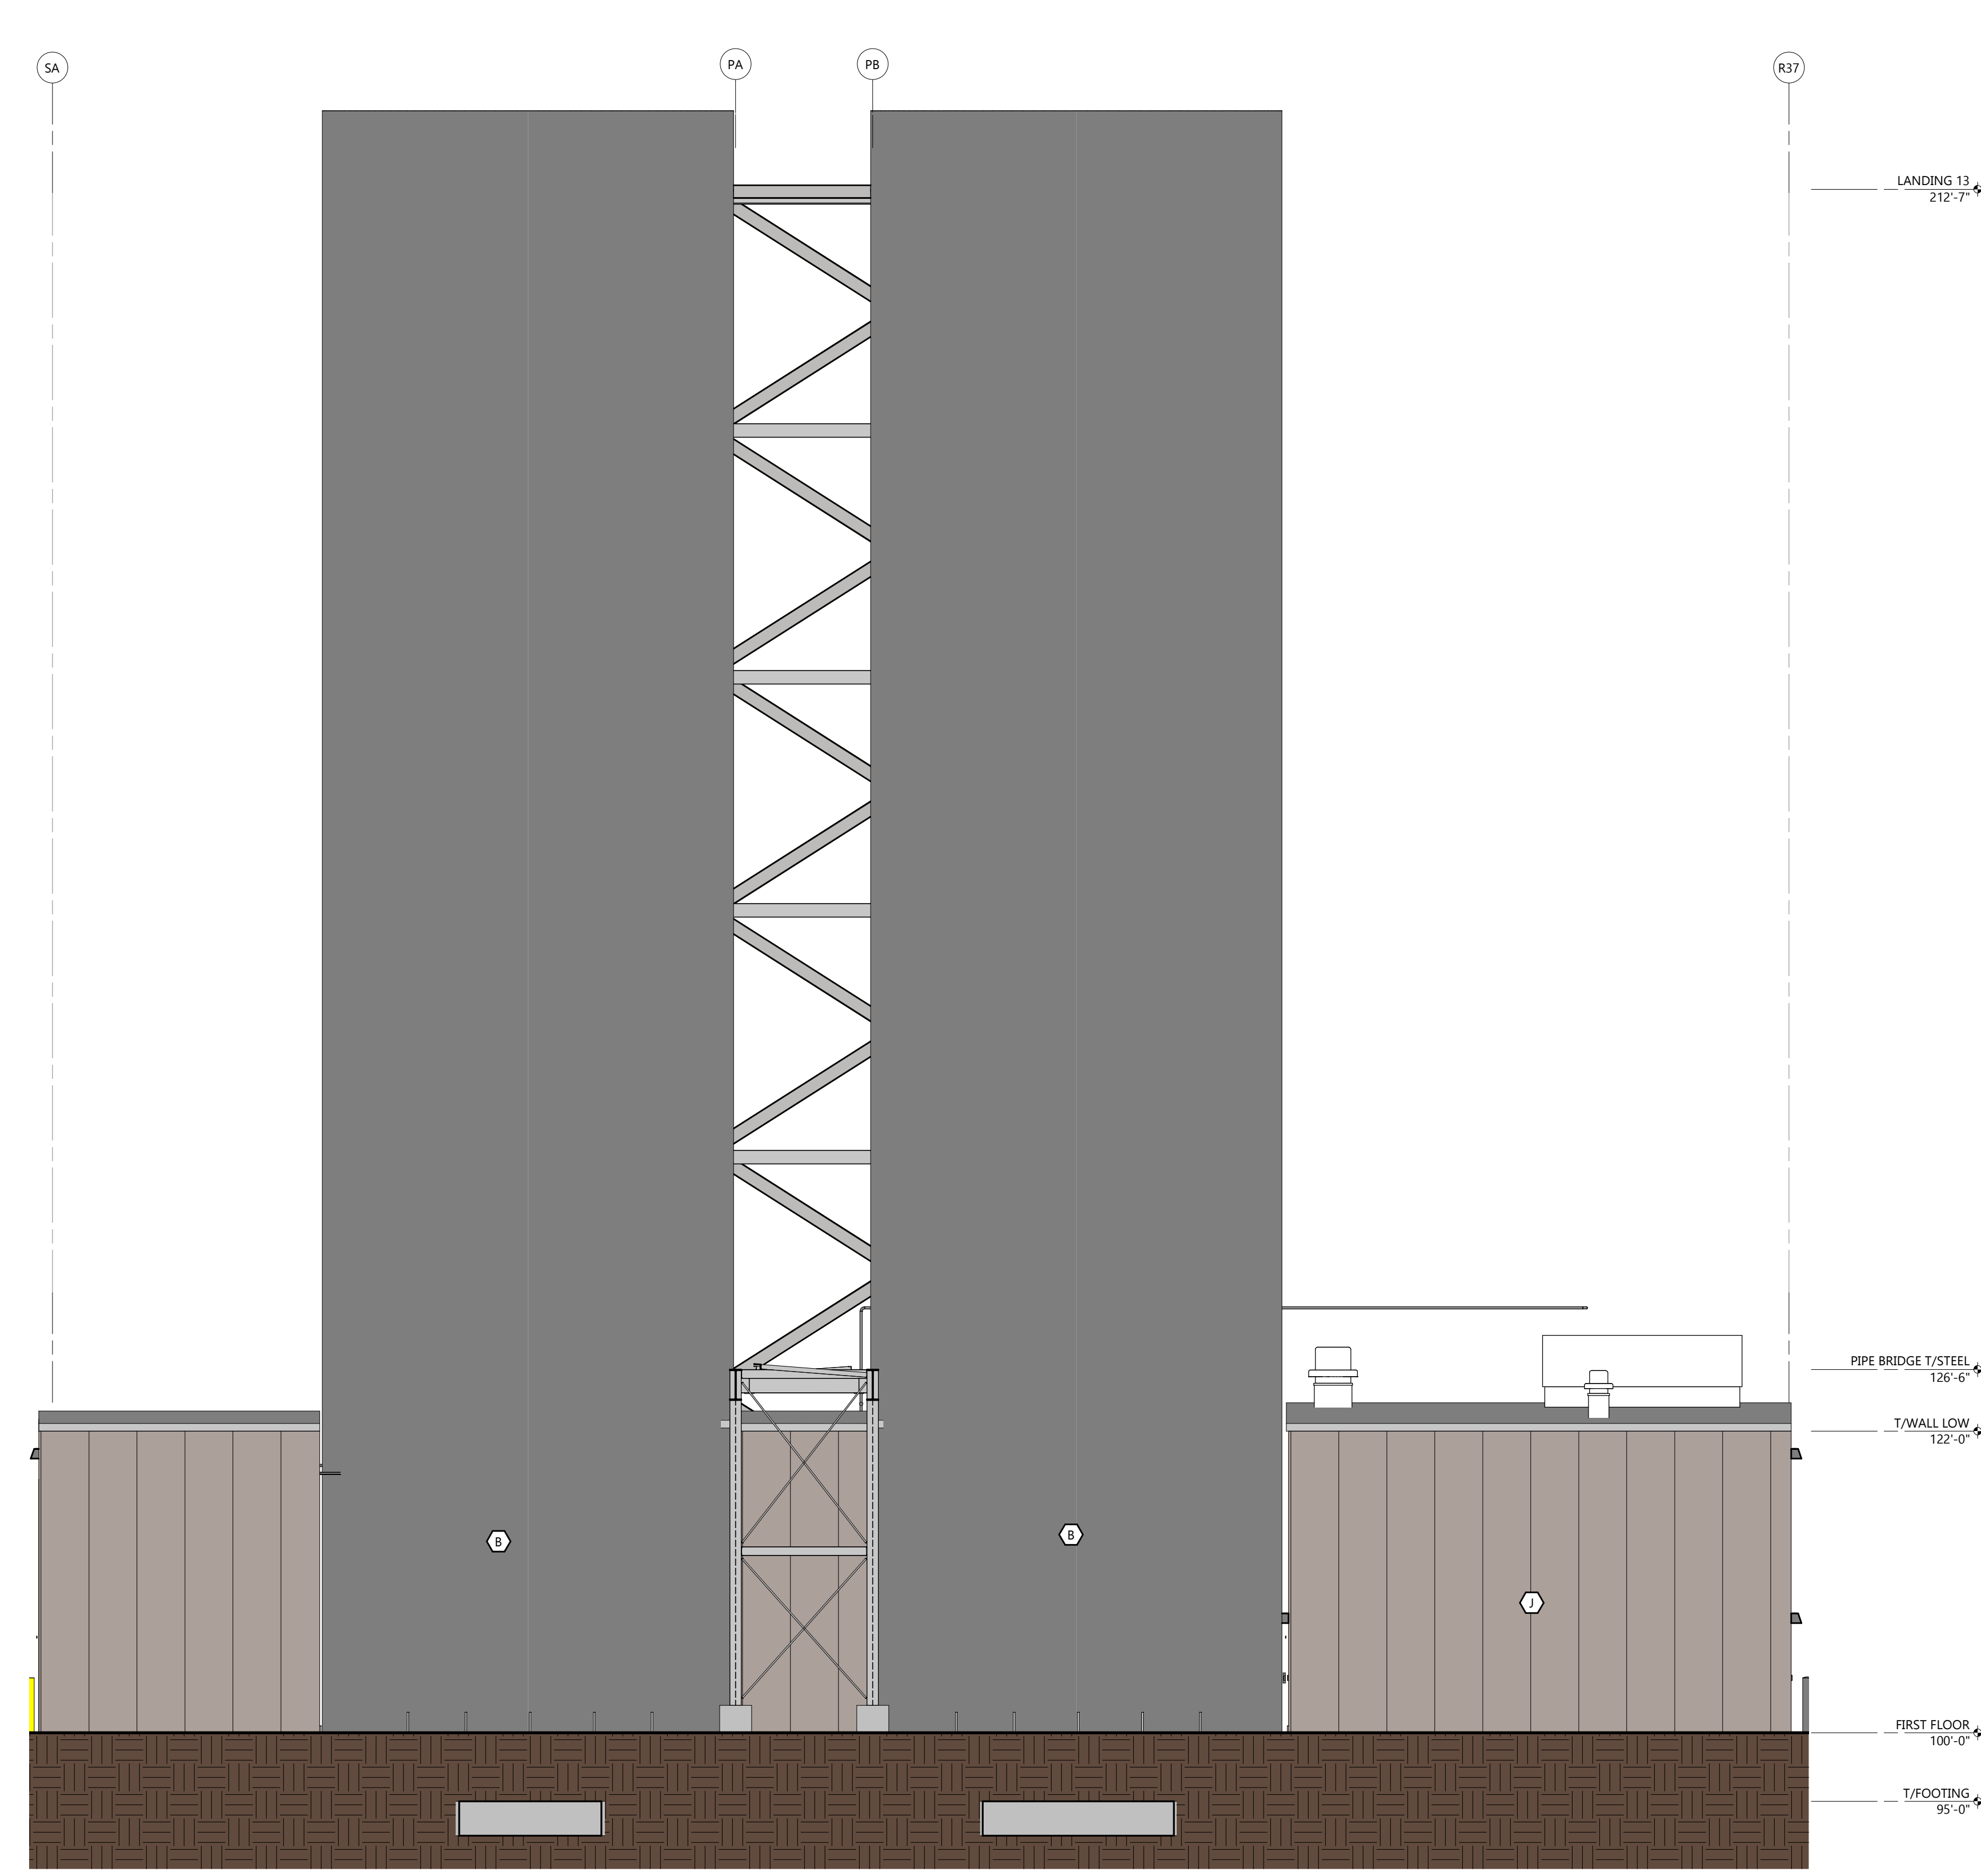

WEST ELEVATION

SCALE: 1/8" = 1'-0"