

EXTERIOR FINISH KEY


- A CAST IN PLACE CONCRETE
- B SILOS BY MANUFACTURER
- C PRE-FINISHED METAL DOWNSPOUT  
COLOR: WARM WHITE
- D PRE-FINISHED METAL GUTTER  
COLOR: TERRA COTTA
- E PRE-FINISHED GRAVEL STOP  
COLOR: TERRA COTTA
- F HOLLOW METAL DOOR PANEL  
COLOR: WARM WHITE
- G HOLLOW METAL DOOR FRAME  
COLOR: WARM WHITE
- H OVERHEAD DOOR
- I INSULATED METAL WALL PANEL  
MANUFACTURER: METL-SPAN  
CF LIGHT MESA - VERTICAL  
COLOR: SANDSTONE

**EXCEL**  
ARCHITECTS • ENGINEERS • SURVEYORS  
Always a Better Plan  
100 Camelot Drive  
Fond Du Lac, WI 54935  
Phone: (920) 926-9800  
www.EXCELENGINEER.com

COLLABORATION  
SINCE 1922  
**MAAS BROTHERS**  
CONSTRUCTION  
CO., INC.  
P.O. Box 108  
410 Water Tower Ct.  
Watertown, WI 53094-0108  
Phone: 920.261.1682  
Fax: 920.261.3521


PROJECT INFORMATION

PROPOSED SUGAR SILOS FOR:  
**CLASEN QUALITY CHOCOLATE**  
MILTON PLANT • MILTON WI, 53563

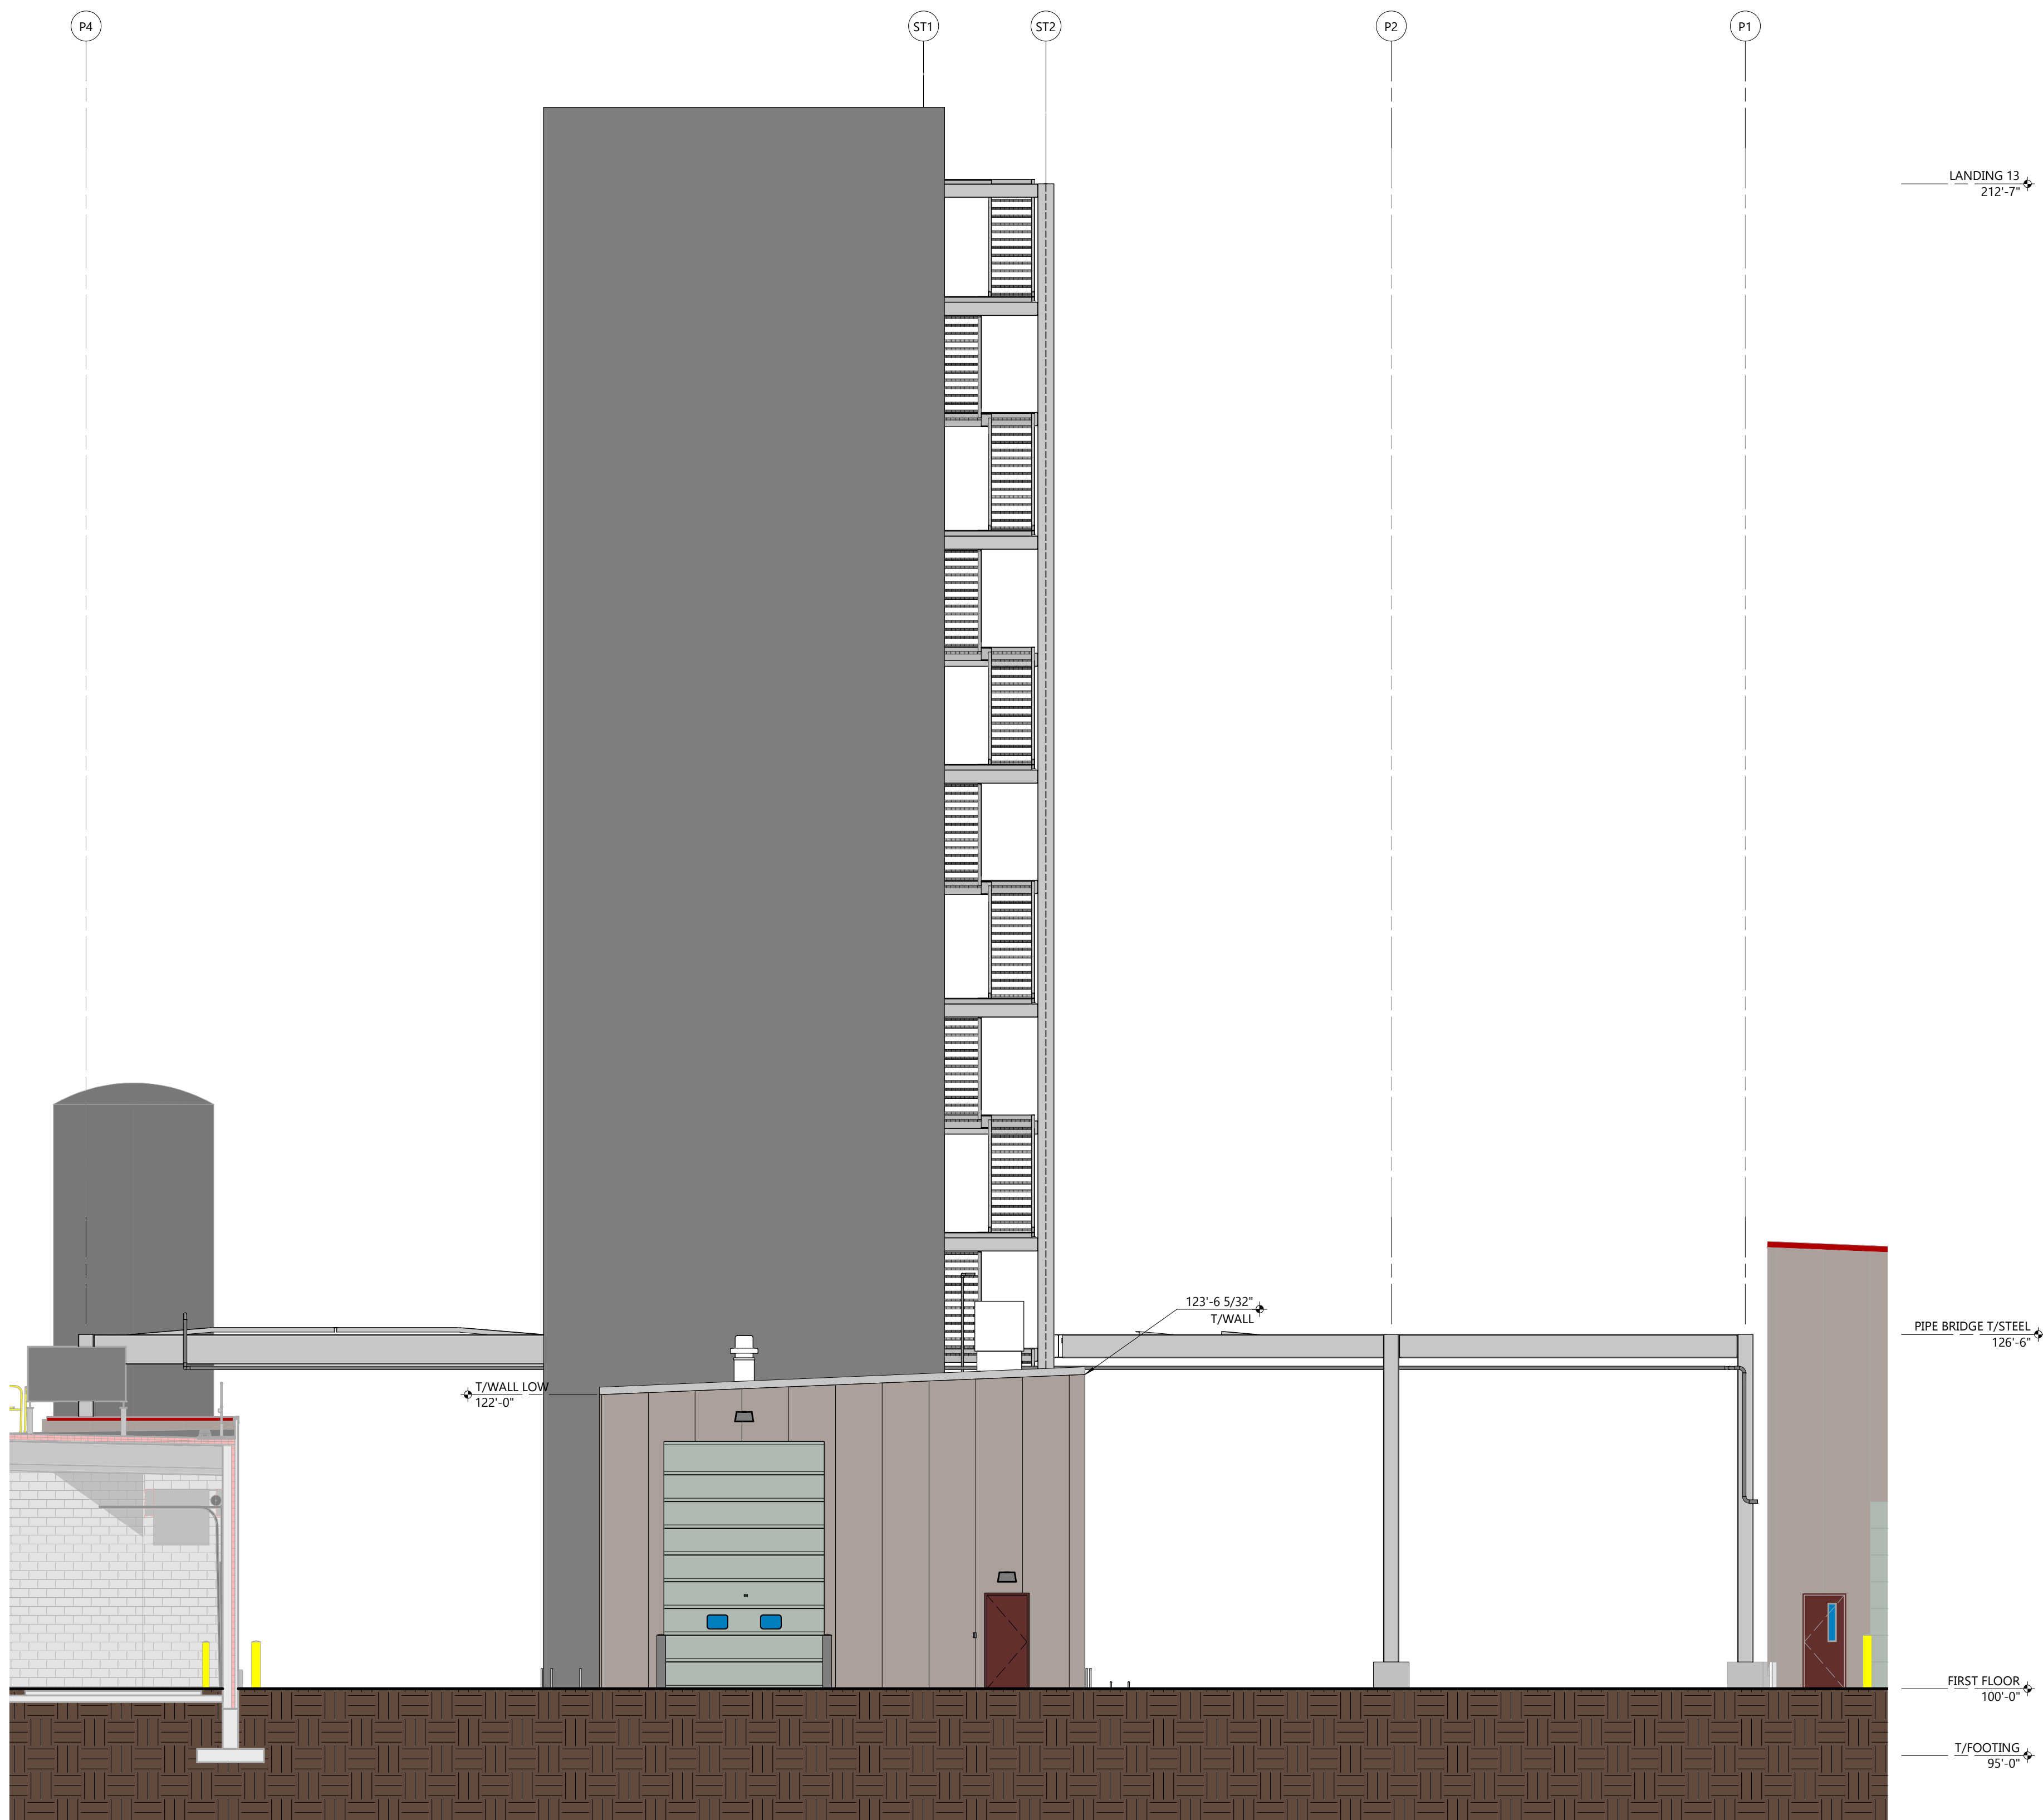

SOUTH ELEVATION

SCALE: 1/8" = 1'-0"

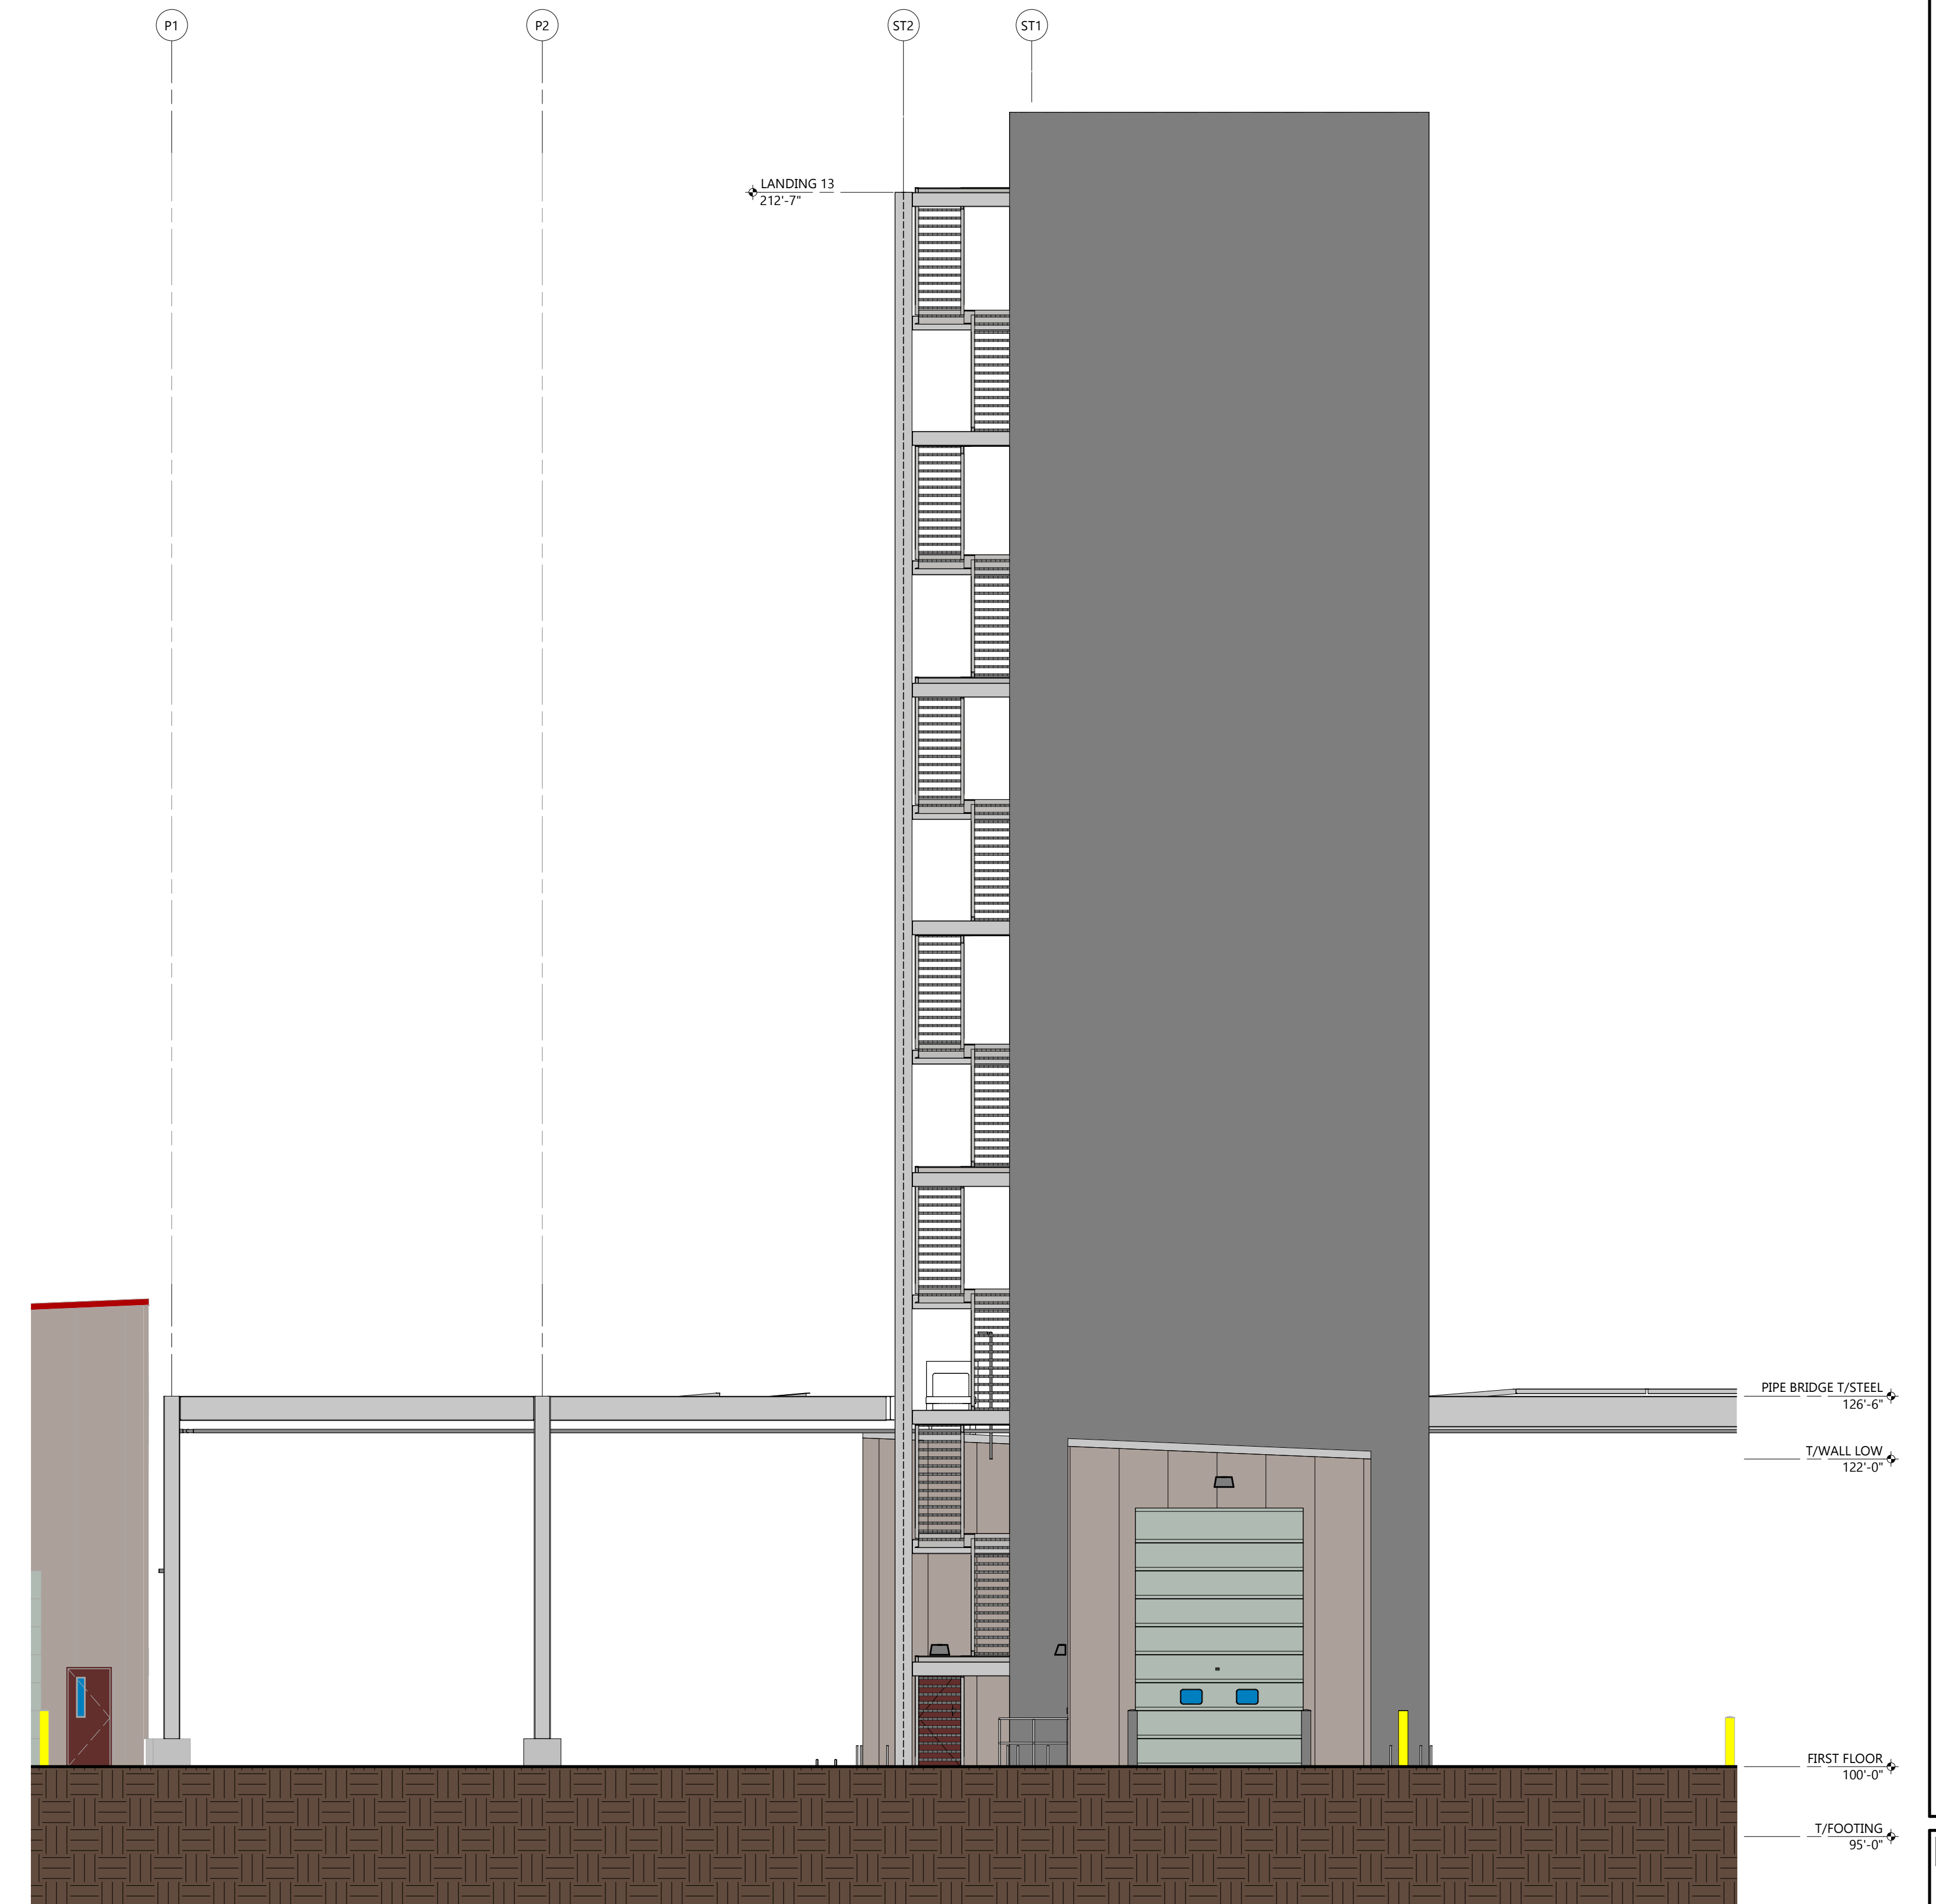

NORTH ELEVATION

SCALE: 1/8" = 1'-0"

PROFESSIONAL SEAL

PRELIMINARY DATES

JUNE 22, 2022  
AUG. 26, 2022  
AUG. 31, 2022

NOT FOR CONSTRUCTION

JOB NUMBER

2218540

SHEET NUMBER

**A2.1**