


REVISIONS	
ISSUED FOR REVIEW	9-28-22


PROPOSED MULTI-FAMILY APARTMENT BUILDINGS FOR
NEXT GENERATION
 ARTHUR DRIVE MILTON, WISCONSIN

DATE: 9-28-22
 DRAWN BY: NGH


SHEET
A-1

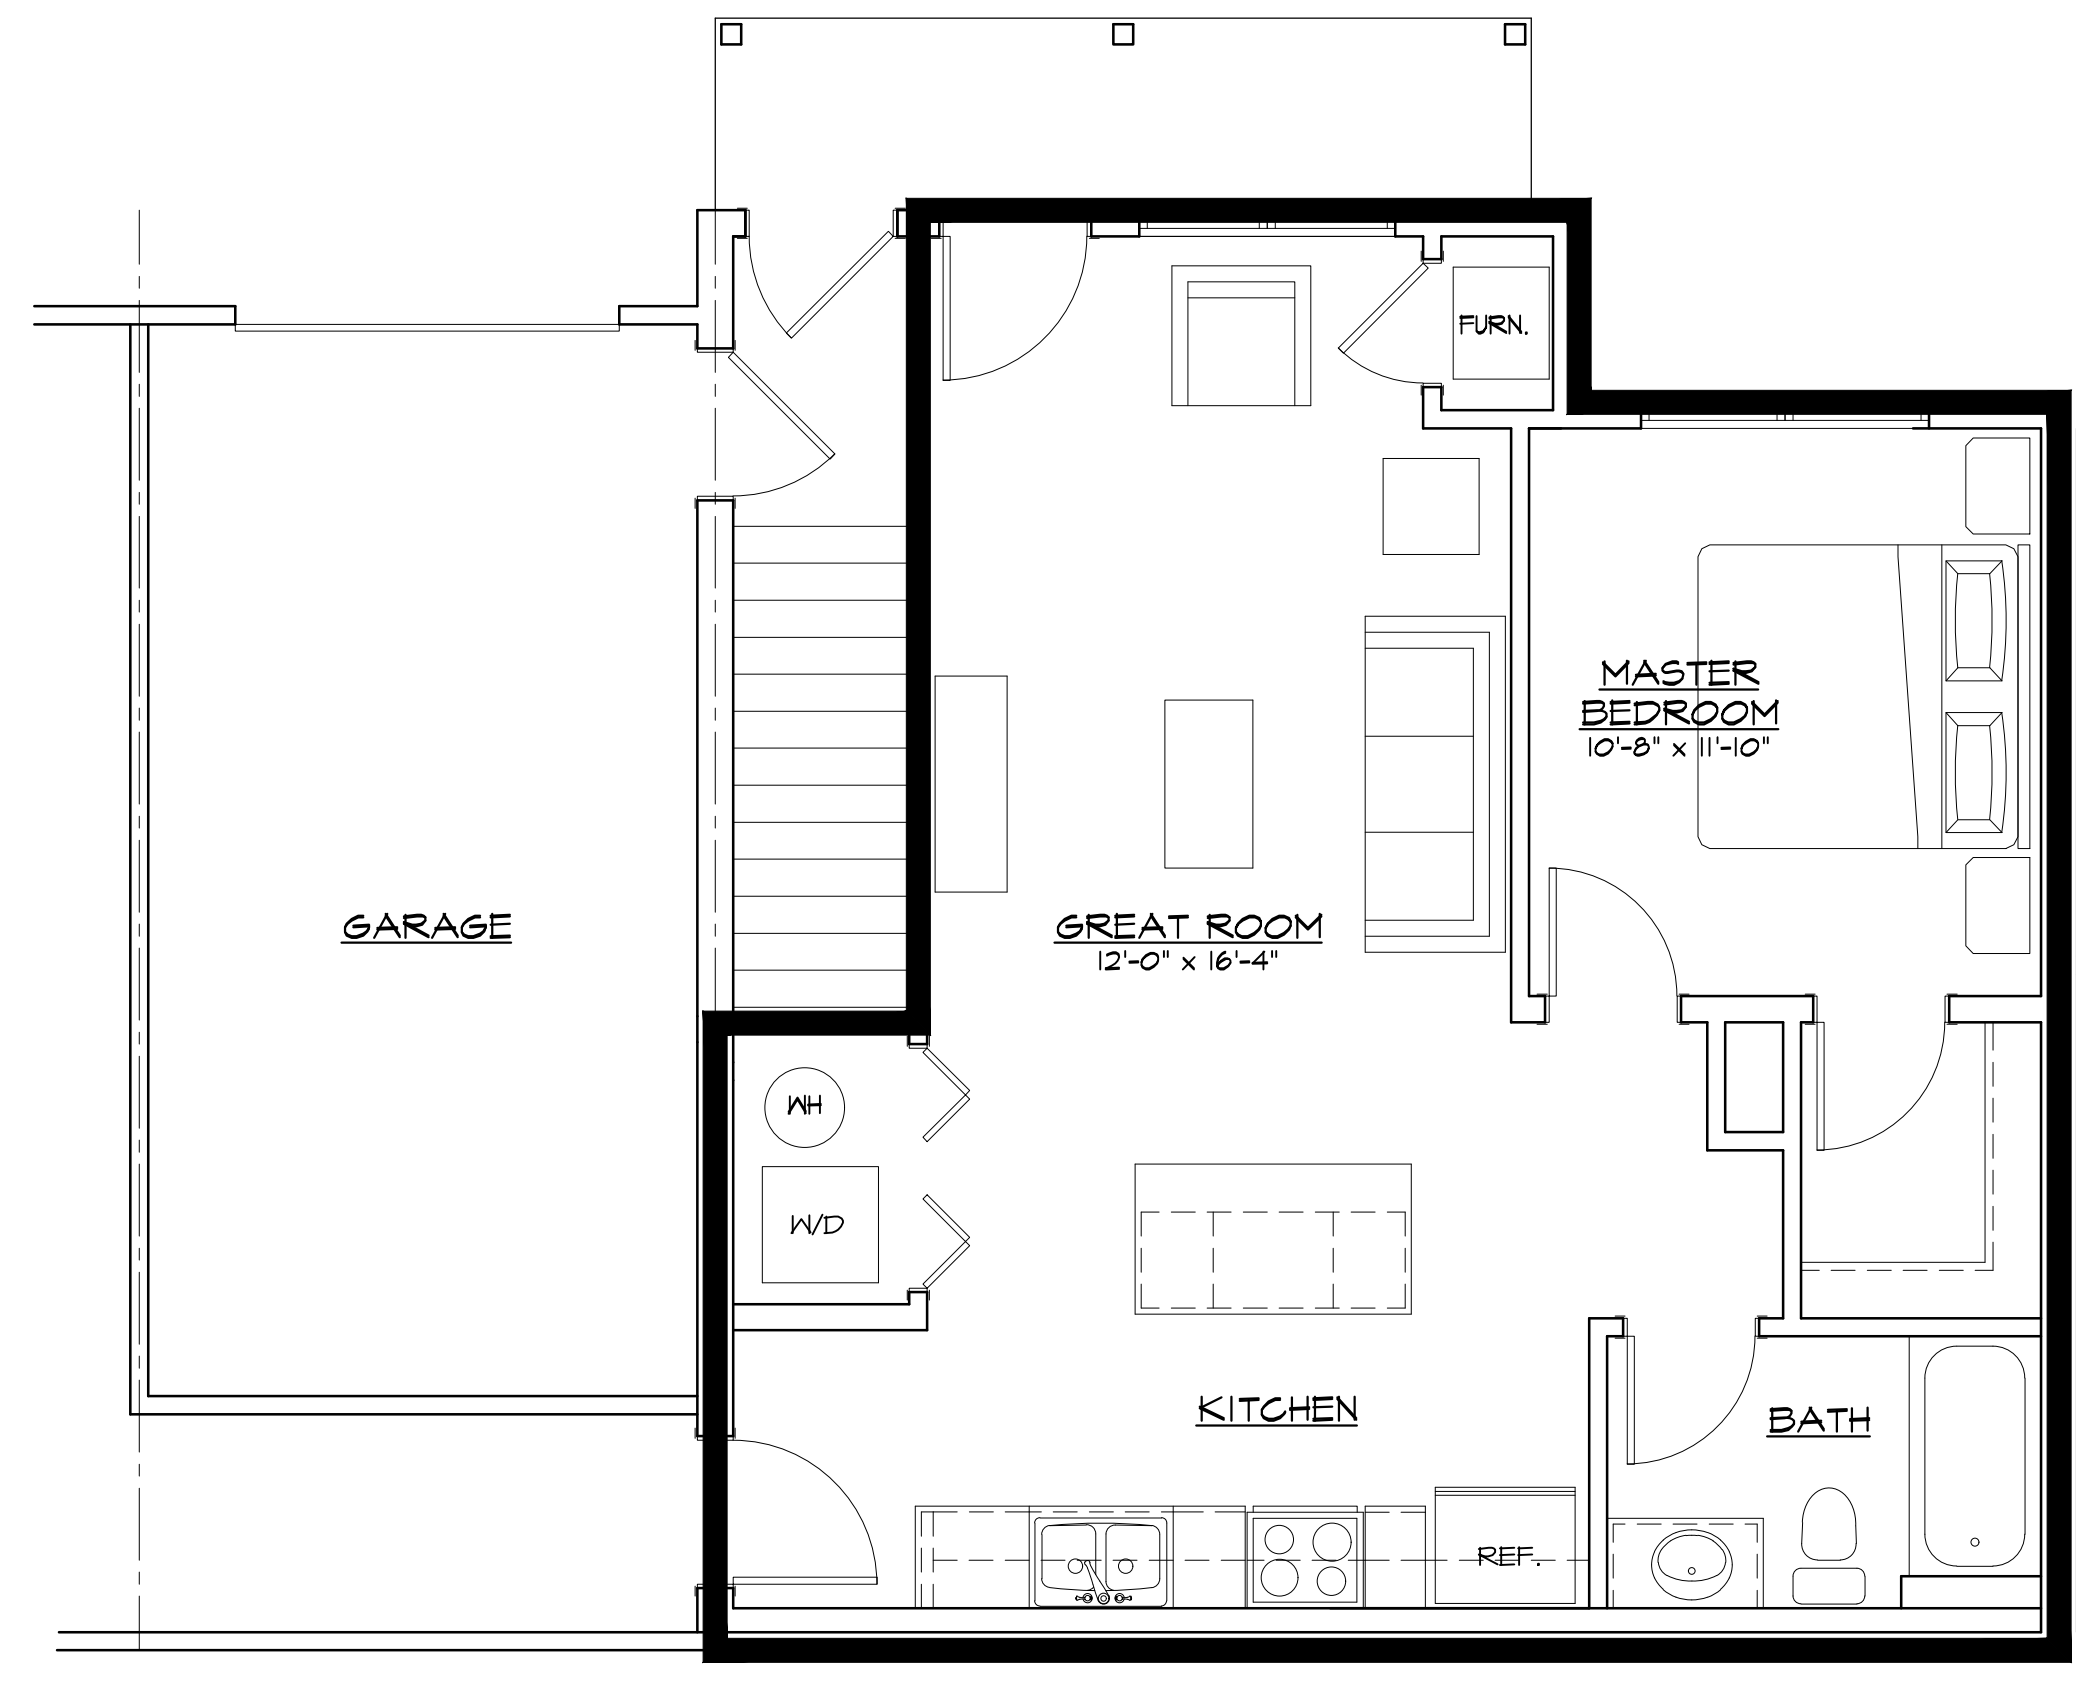


ONE BEDROOM UNIT
FIRST FLOOR PLAN
 SCALE: 1/4" = 1'-0" 728 SQ. FT.

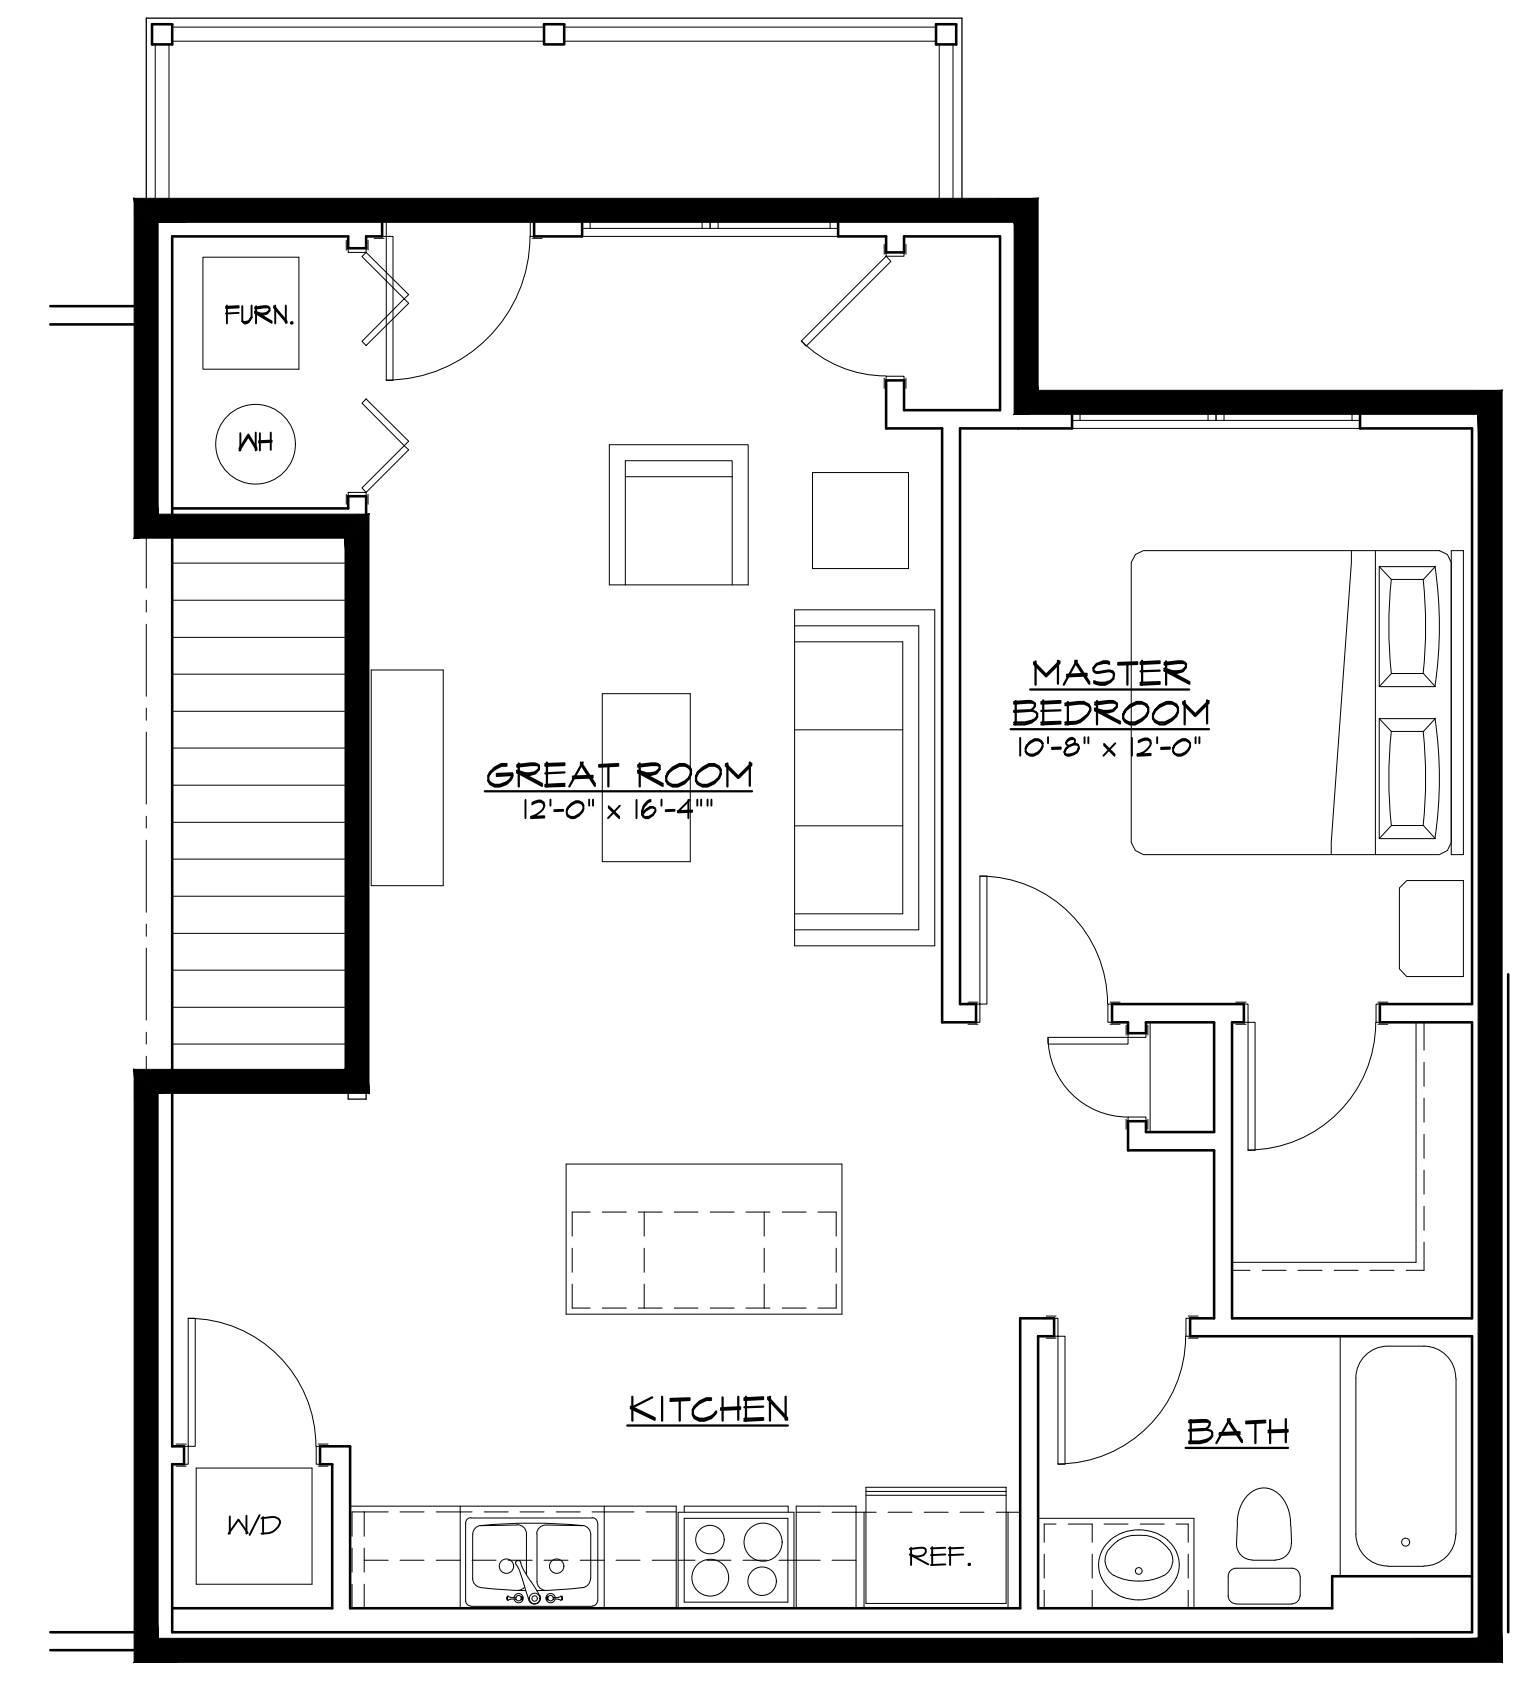

ONE BEDROOM UNIT
SECOND FLOOR PLAN
 SCALE: 1/4" = 1'-0" 751 SQ. FT.

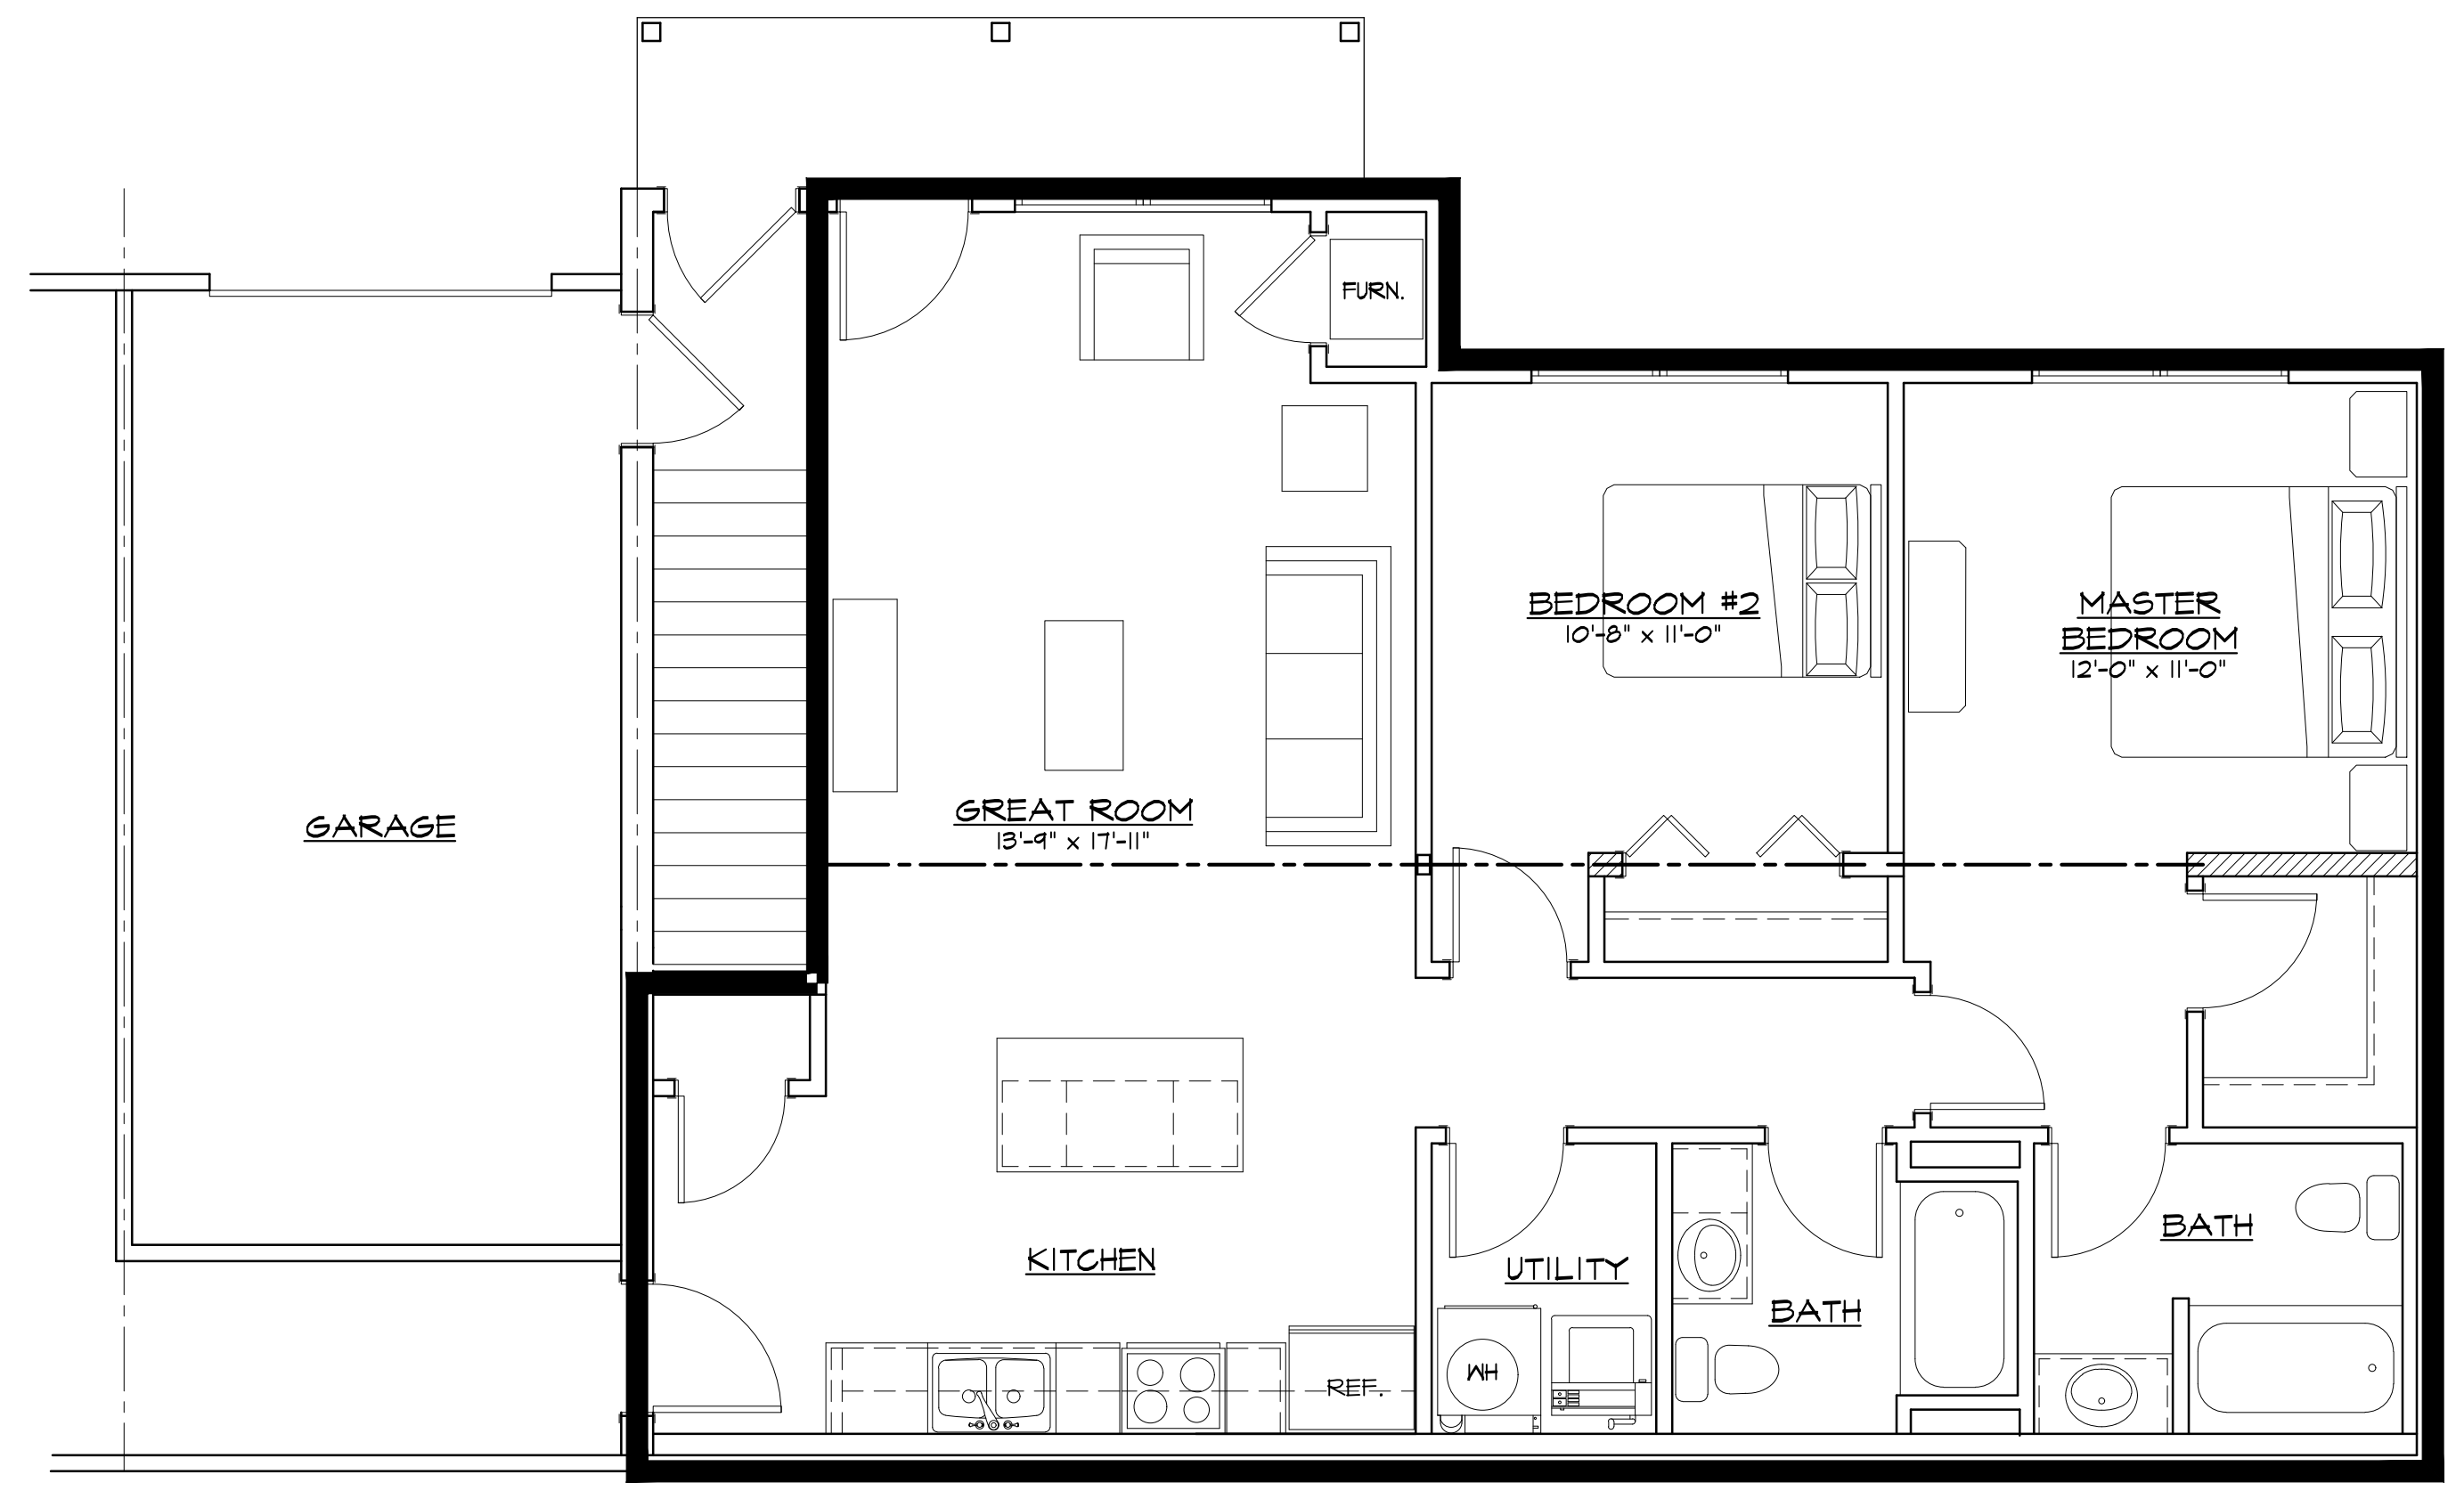

TWO BEDROOM UNIT
FIRST FLOOR PLAN
 SCALE: 1/4" = 1'-0" 1,089 SQ. FT.

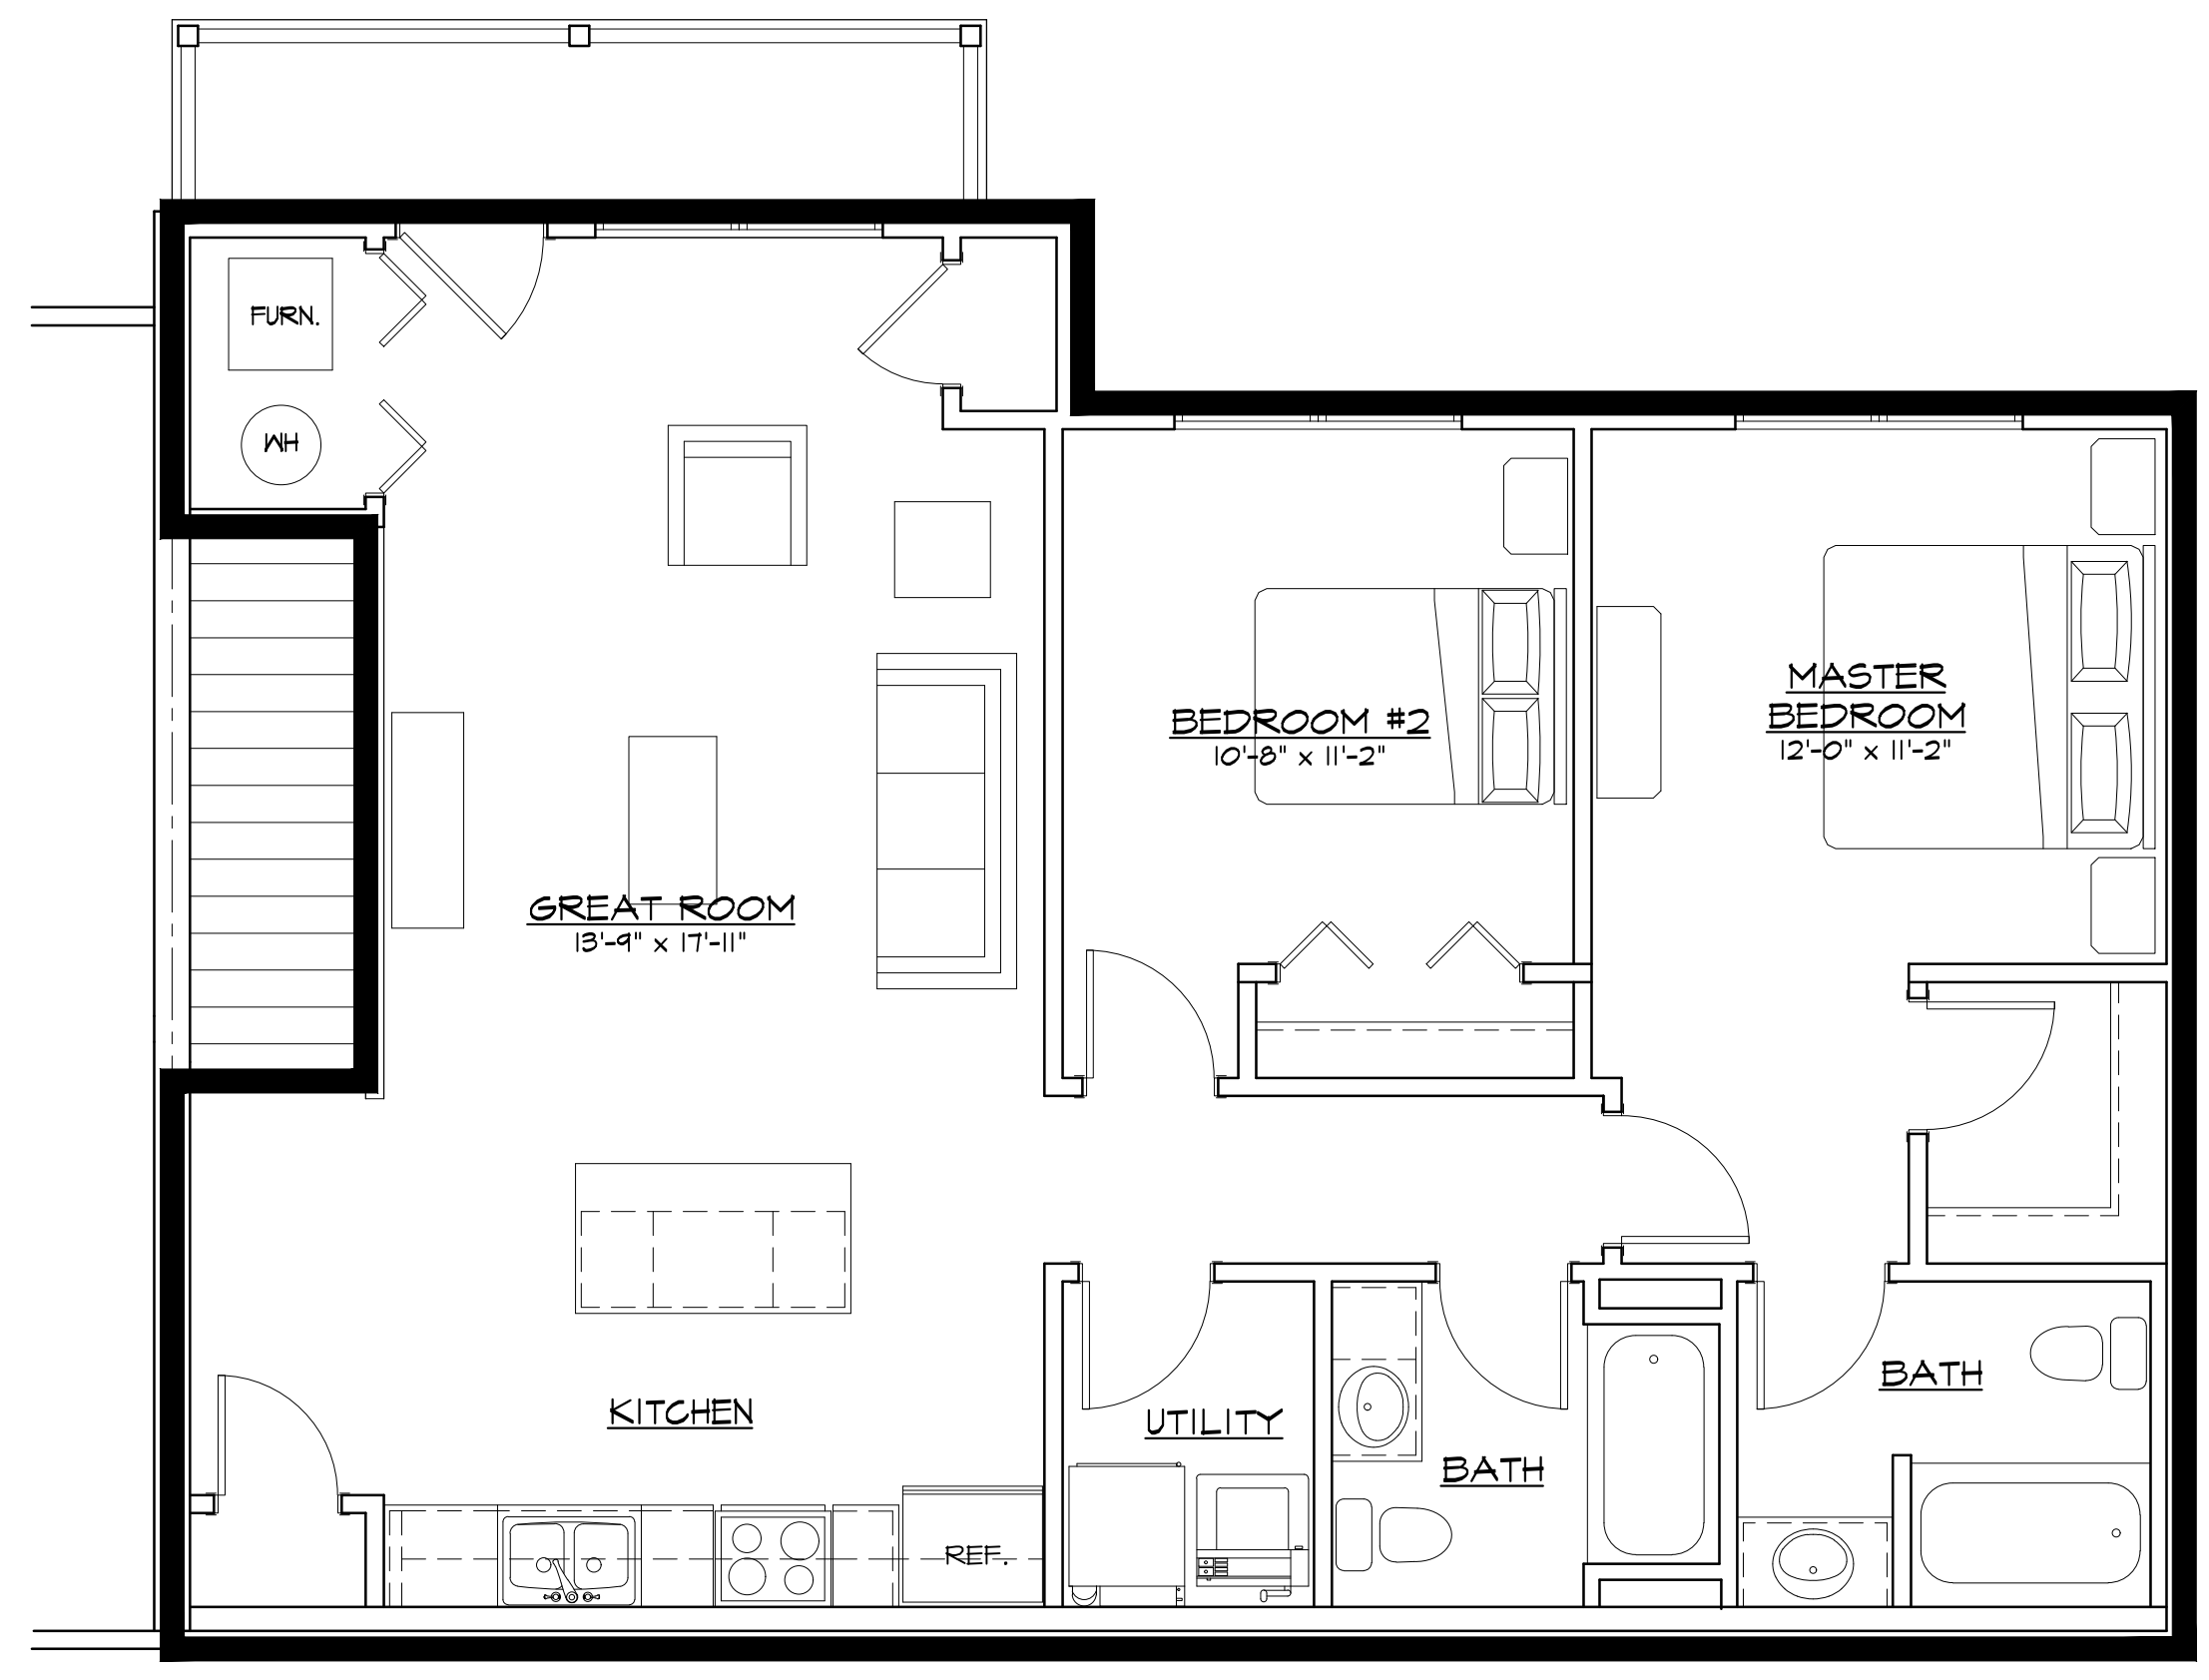

TWO BEDROOM UNIT
SECOND FLOOR PLAN
 SCALE: 1/4" = 1'-0" 1,121 SQ. FT.