


UNIT MIX				
ITEM	BUILDING	1 BR UNITS	2 BR UNITS	QTY.
1	BUILDING A	6	4	10
2	BUILDING B	6	4	10
	TOTAL			20

PARKING		
ITEM	ROOM	QTY.
1	ATTACHED GARAGE - BLDG A	8
2	ATTACHED GARAGE - BLDG B	8
3	DRIVENAY STALLS - BLDG A	8
4	DRIVENAY STALLS - BLDG B	8
5	DETACHED GARAGE	6
6	REMOTE PARKING STALLS	19
	TOTAL	57
	TOTAL UNITS / STALLS PER UNIT	20 / 2.85

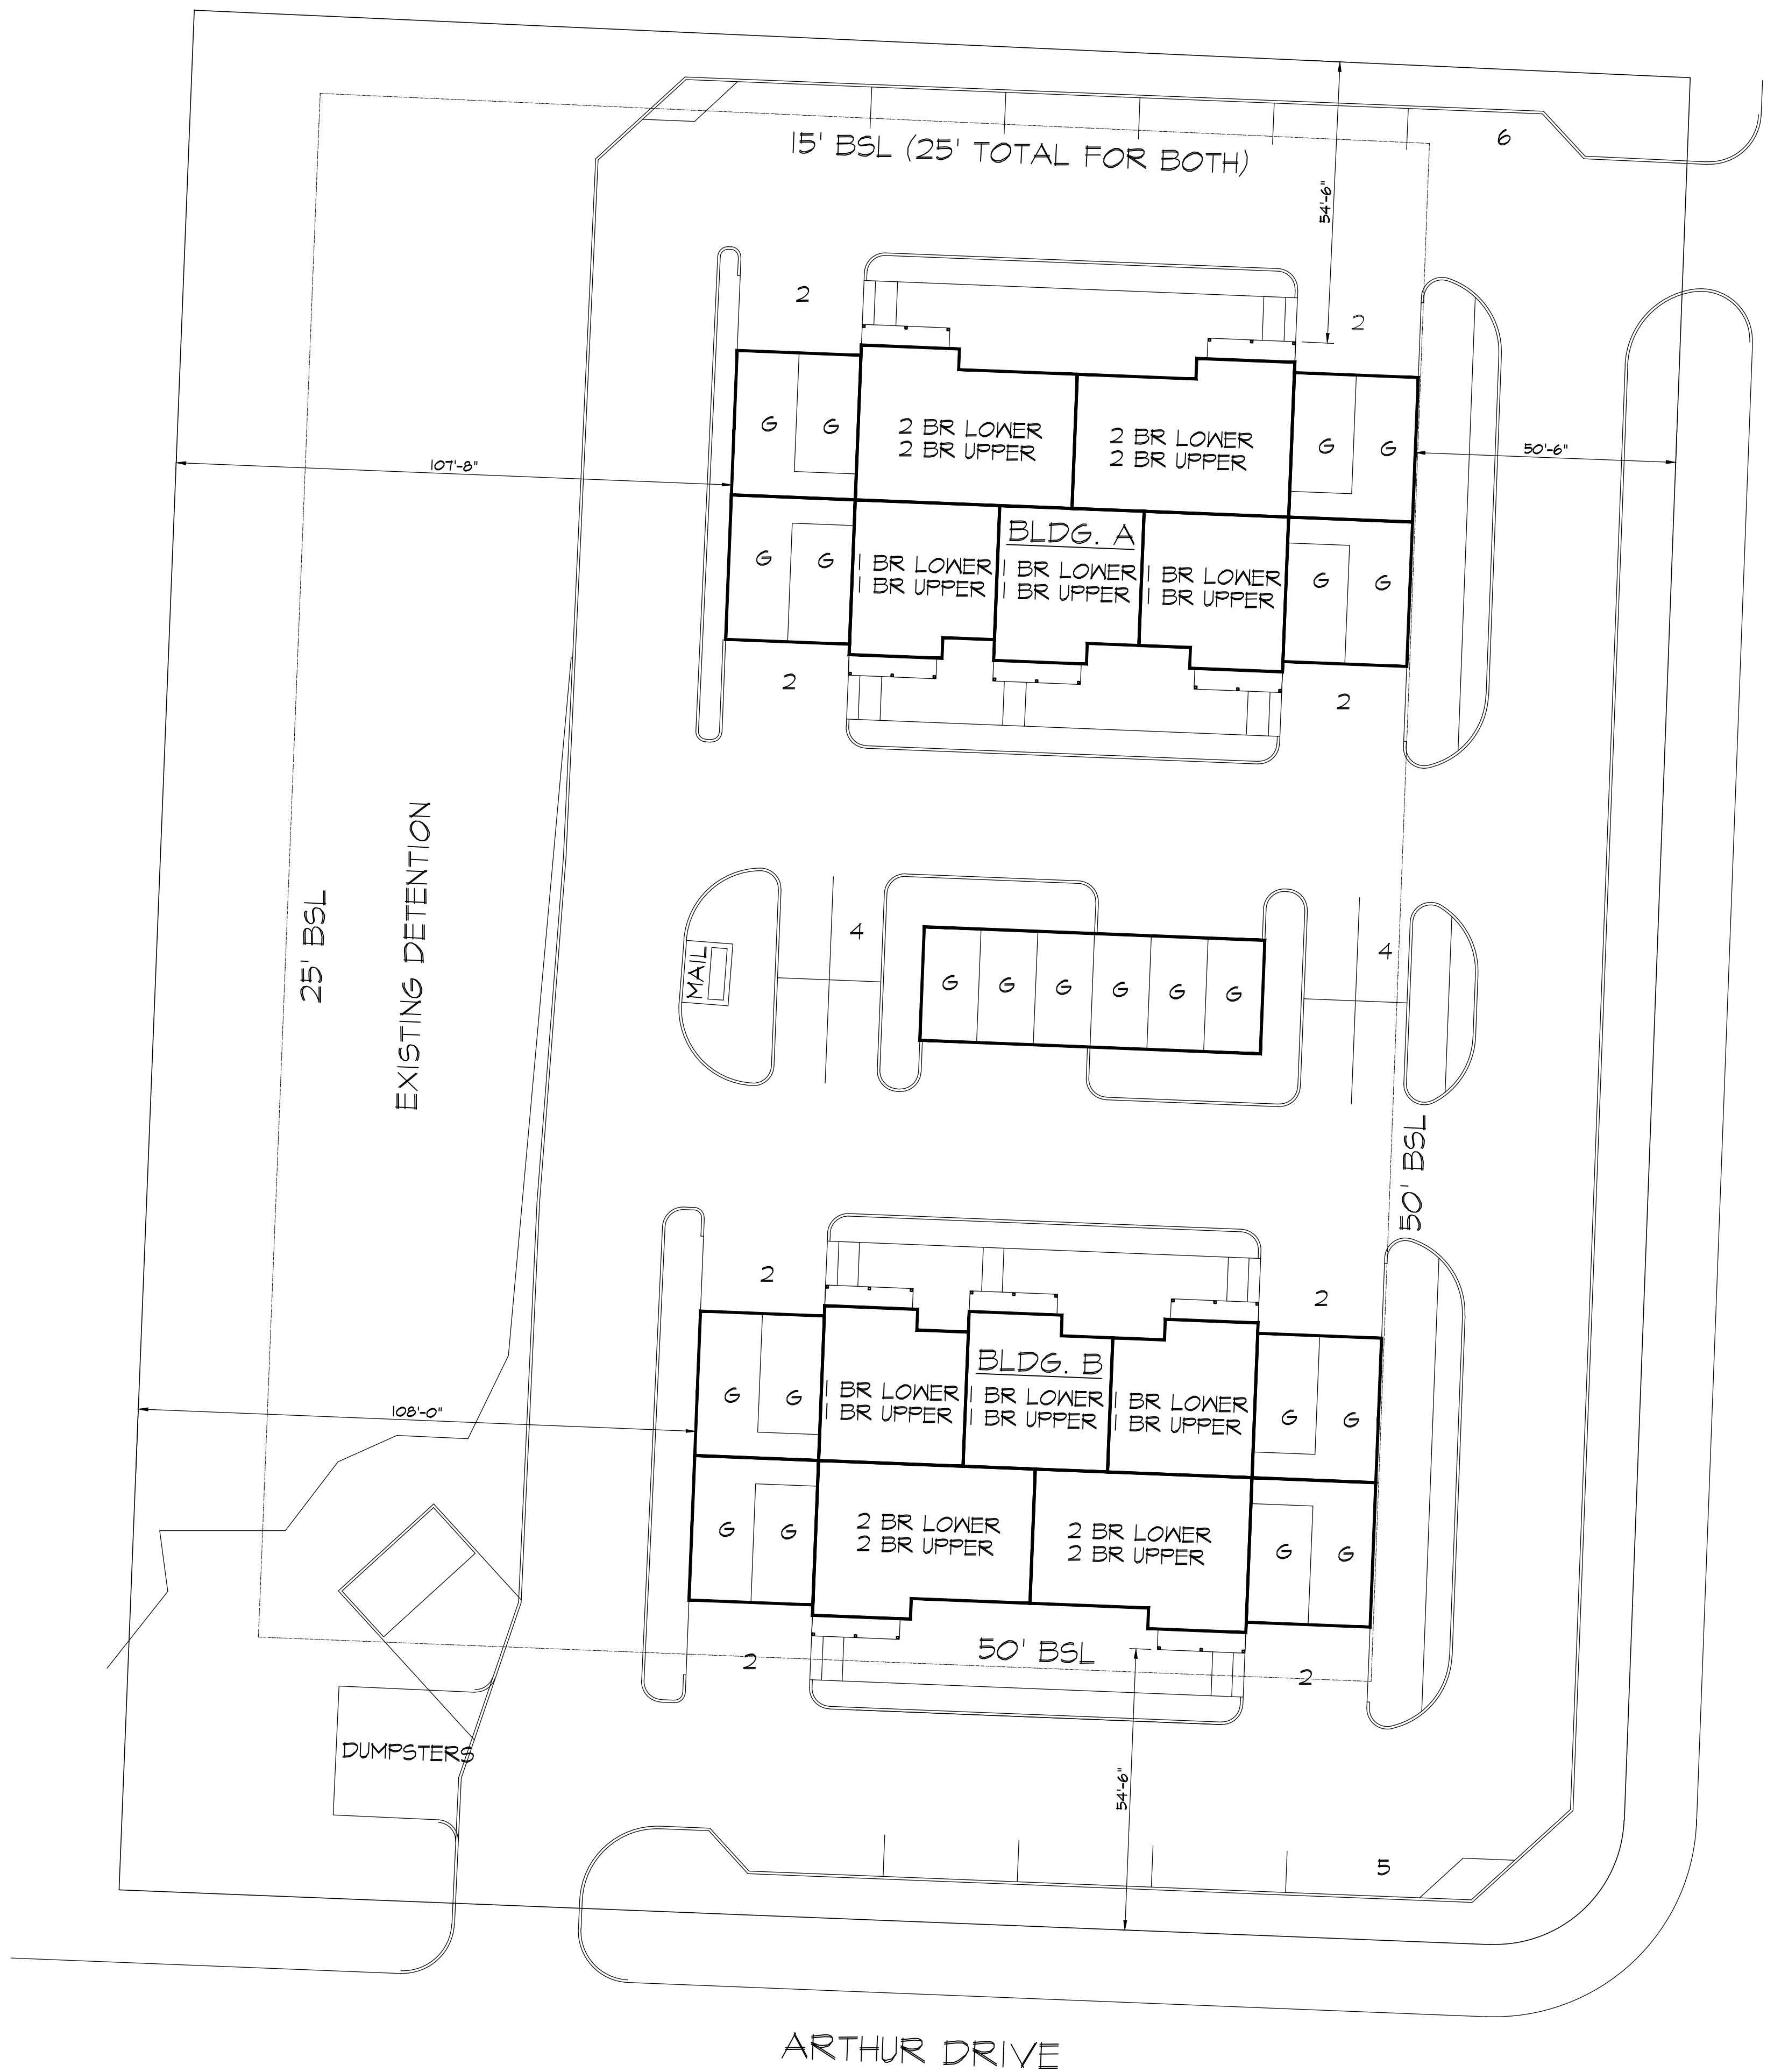

PROPOSED SITE PLAN LAYOUT
SCALE: 1" = 20'-0"

PROPOSED MULTI-FAMILY APARTMENT BUILDINGS FOR
NEXT GENERATION
ARTHUR DRIVE MILTON, WISCONSIN

DATE: 9-28-22
DRAWN BY: NGH

SHEET
C-1

REVISIONS

ISSUED FOR REVIEW	9-28-22
ADDED SETBACK DIM'S	10-11-22



REAL ESTATE • CONSTRUCTION • COMMUNITY