



1 FRONT ELEVATION
A3.1 SCALE: 1/4" = 1'-0"

2 REAR ELEVATION
A3.1 SCALE: 1/4" = 1'-0"

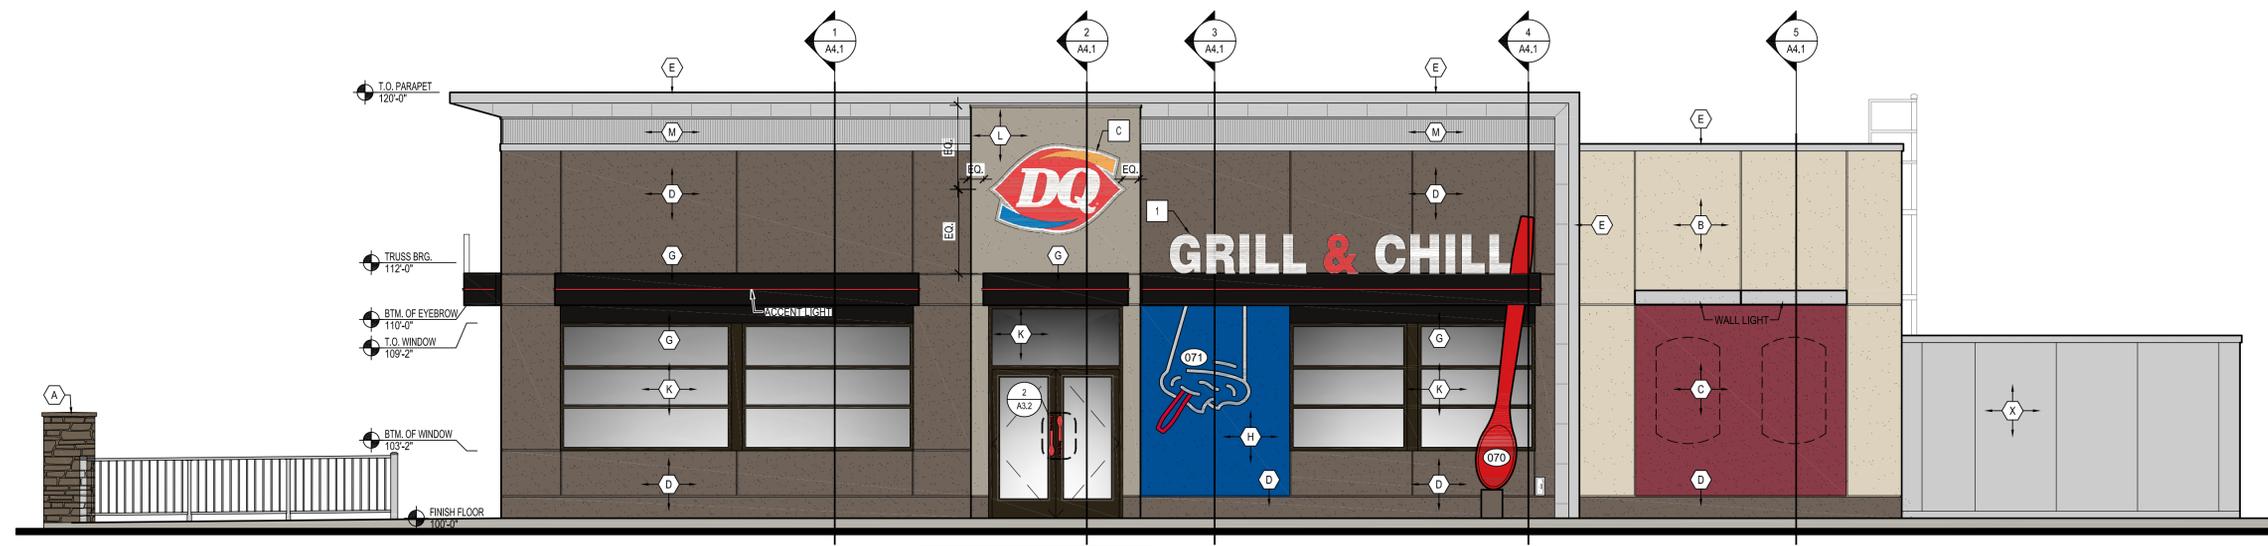

3 ENTRANCE ELEVATION
A3.1 SCALE: 1/4" = 1'-0"

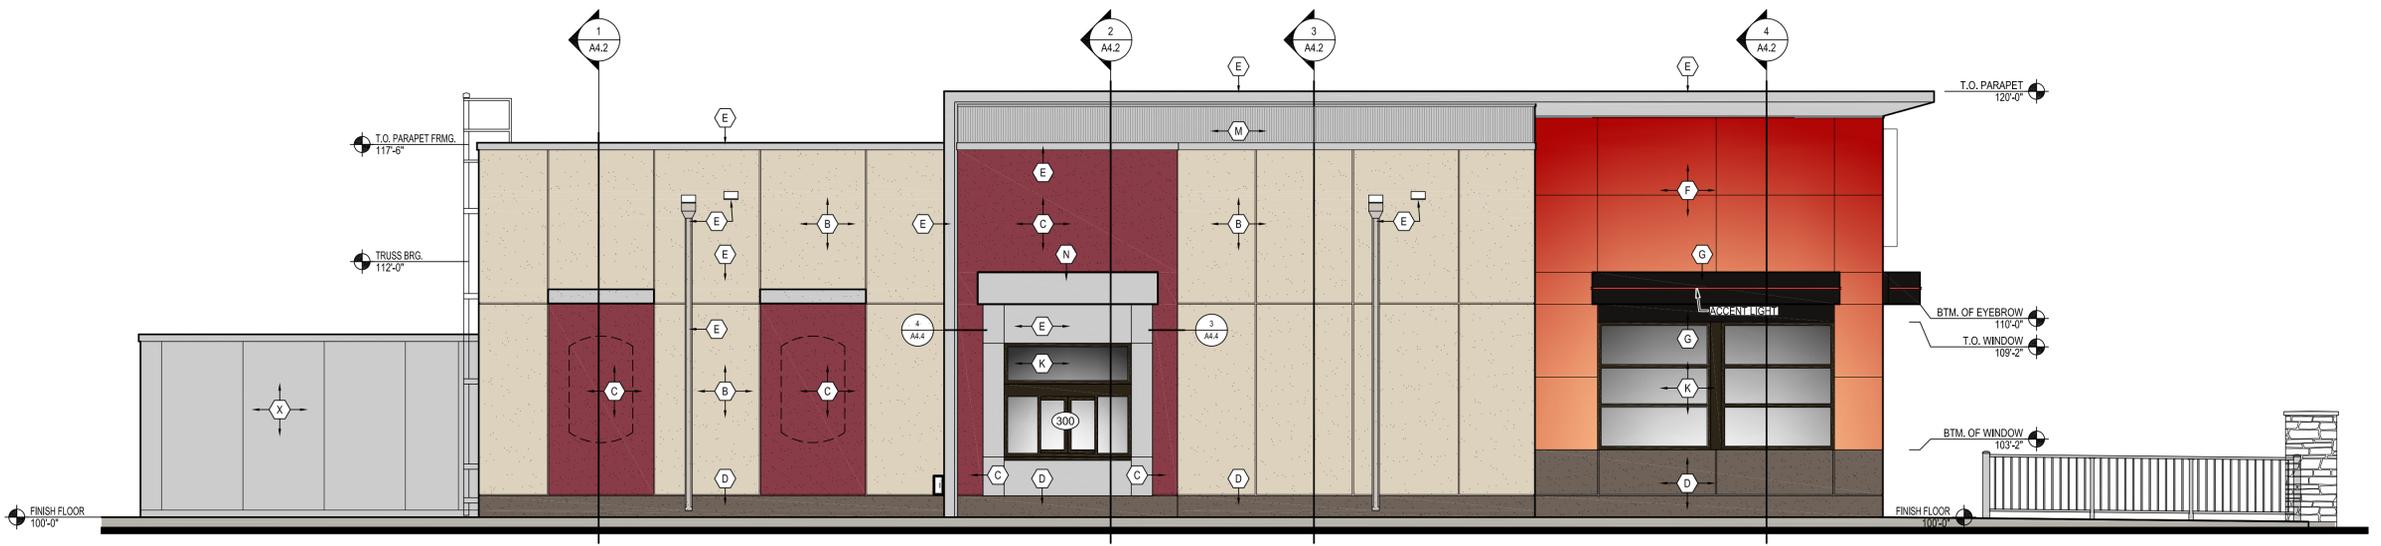

4 DRIVE-THRU ELEVATION
A3.1 SCALE: 1/4" = 1'-0"

NEW BUILDING FOR:

GRILL & CHILL
 INTERSECTION OF GATEWAY DRIVE
 AND CHICAGO STREET
 MILTON, WISCONSIN 53563
 PARCEL # 257 159100001
 AMERICAN DAIRY QUEEN
 MINNEAPOLIS, MN U.S.A.
 *REGISTERED U.S. PATENT OFFICE. AMERICAN DAIRY
 QUEEN CORPORATION. THIS DRAWING, ITS DESIGN
 DETAIL AND INVENTION ARE THE PROPERTY OF
 AMERICAN DAIRY QUEEN INC. (ADQ) AND SHALL NOT BE
 COPIED IN ANY MANNER NOR DISCLOSED TO ANY
 OUTSIDE PARTY WITHOUT ADQ CONSENT.



WISCONSIN ARCHITECT LICENSE NUMBER
11875-5

SPECIAL NOTICES
 In the event the client consents to, allows, authorizes or approves of changes to any plans, specifications or other construction documents, and these changes are not approved in writing by the design professional, the client recognizes that such changes and the results thereof are not the responsibility of the design professional. Therefore, the client agrees to release the design professional from any liability arising from the construction, use or result of such changes. In addition, the client agrees to the fullest extent permitted by law, to indemnify and hold the design professional harmless from any damage, liability or cost (including reasonable attorney's fees and costs of defense) arising from such changes. Copyright © 2020 by John S. Odum, Architect. All rights reserved. No part of this drawing may be reproduced by photocopy or by any other means, or stored, processed, or transmitted in or by any computer or other systems without the prior written permission of the Architect.

ISSUE DATE: 08/11/20
 REVISION DATE:
 08/11/20 ORIGINAL ISSUE

ELEVATIONS

SHEET NUMBER:
A3.1