


BUILDING SQUARE FOOTAGE	
APPARATUS BAY	= 4,875 SF
APPARATUS SUPPORT	= 3,290 SF
ADMINISTRATION	= 900 SF
TRAINING	= 1,290 SF
STAFF SUPPORT	= 2,245 SF
CIRCULATION	= 1,385 SF
MECHANICAL	= 770 SF
TOTAL	= 14,755 SF

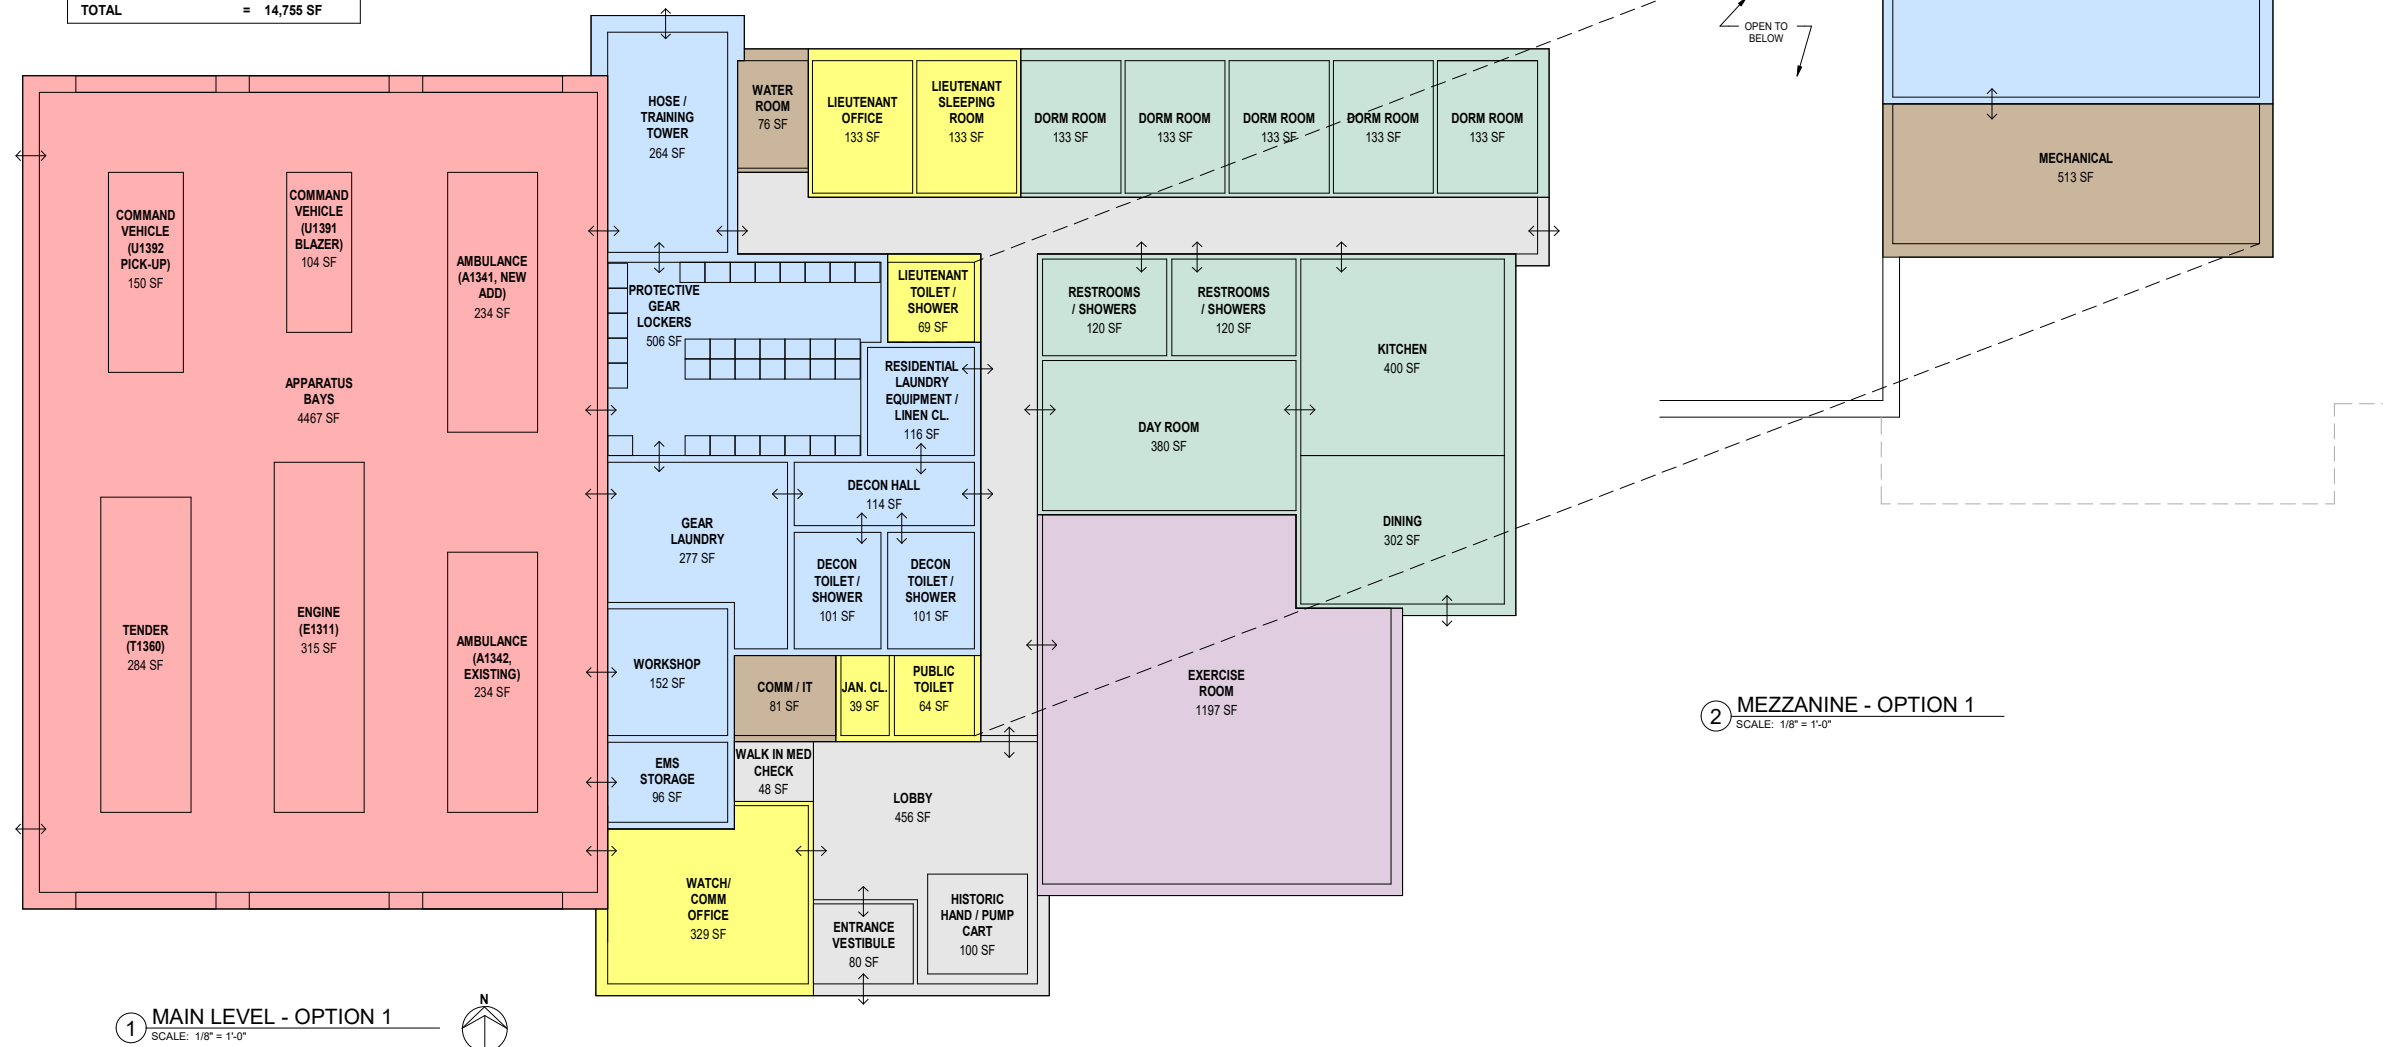


Milton West Fire Station

CONCEPT - 12-21-2021

City of Milton WI, 53563

PROJECT NUMBER: 615101



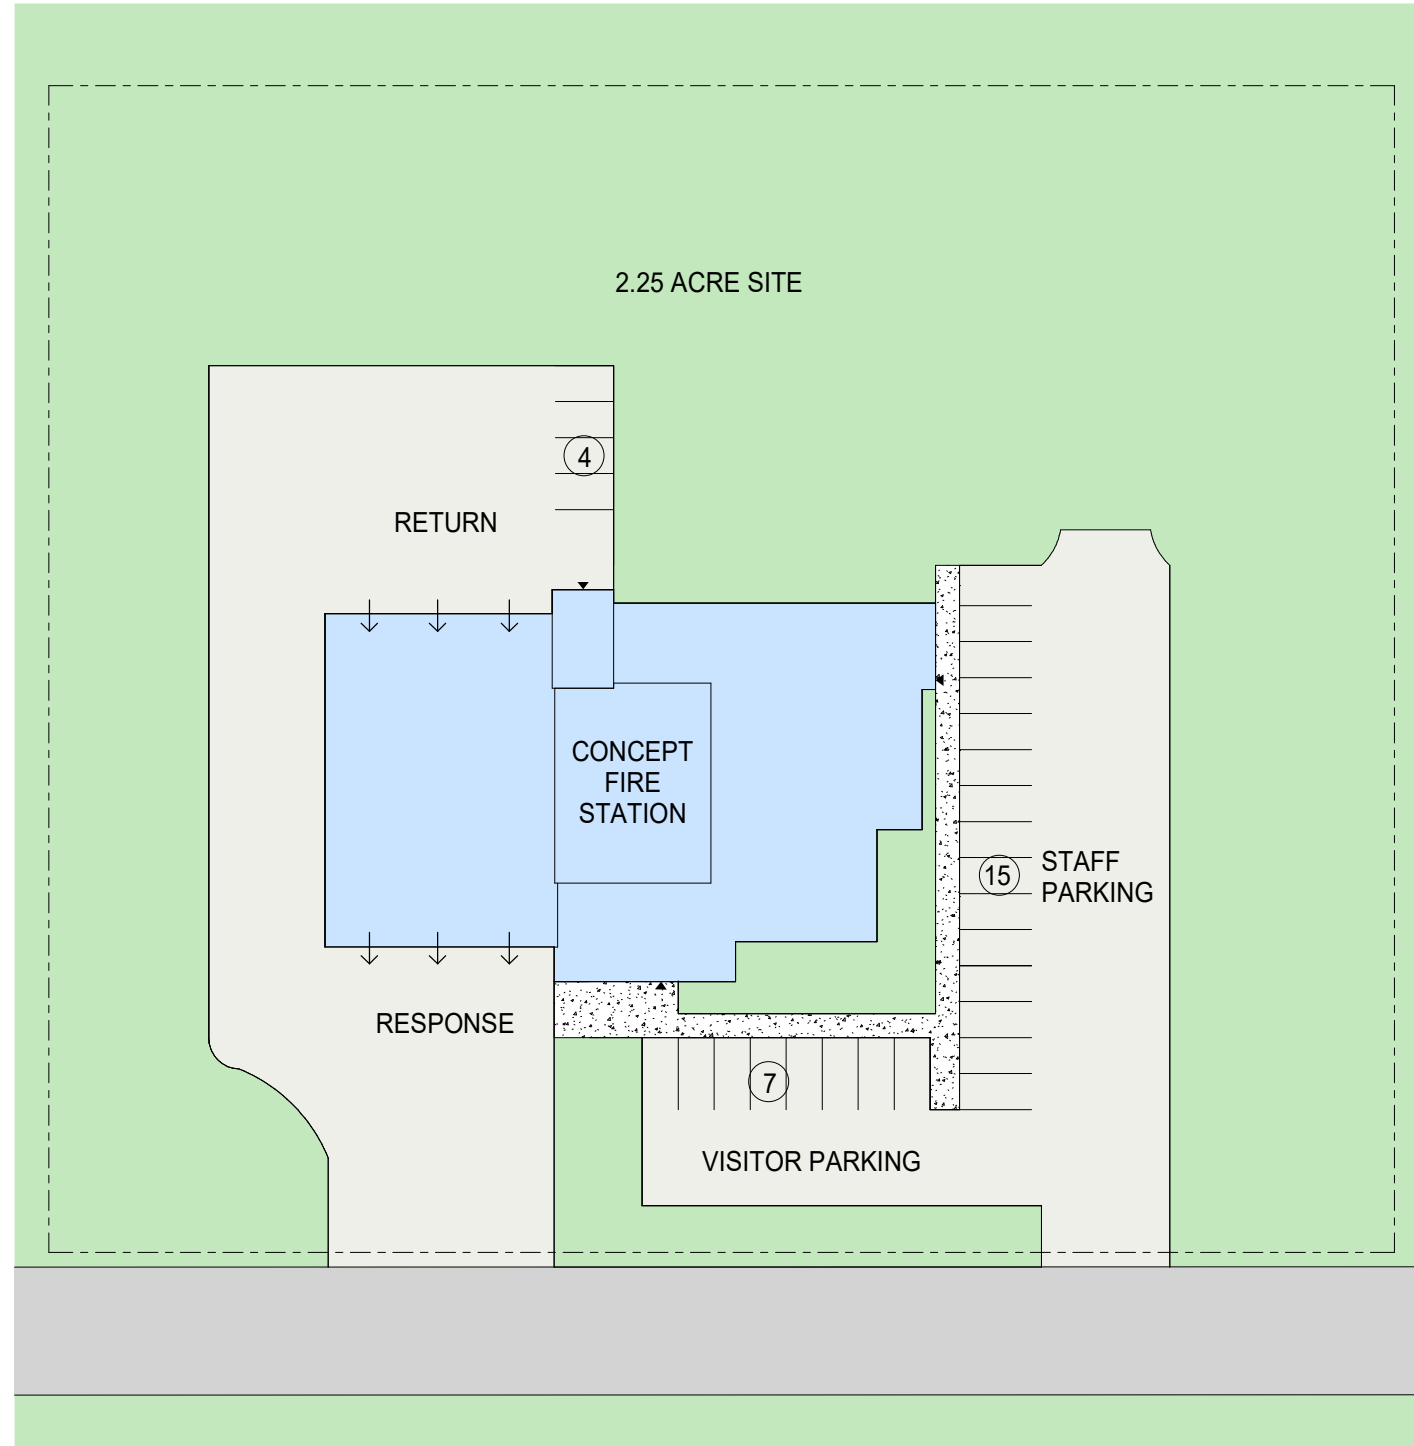

① SITE PLAN - West High St - OPTION 1
 SCALE: 1" = 20'-0"



Milton West Fire Station



CONCEPT - 12-21-2021

City of Milton WI, 53563

PROJECT NUMBER: 615101



BUILDING SQUARE FOOTAGE	
APPARATUS BAY	= 4,875 SF
APPARATUS SUPPORT	= 3,295 SF
ADMINISTRATION	= 988 SF
TRAINING	= 984 SF
STAFF SUPPORT	= 2,541 SF
CIRCULATION	= 2,469 SF
MECHANICAL	= 969 SF
TOTAL	= 16,121 SF

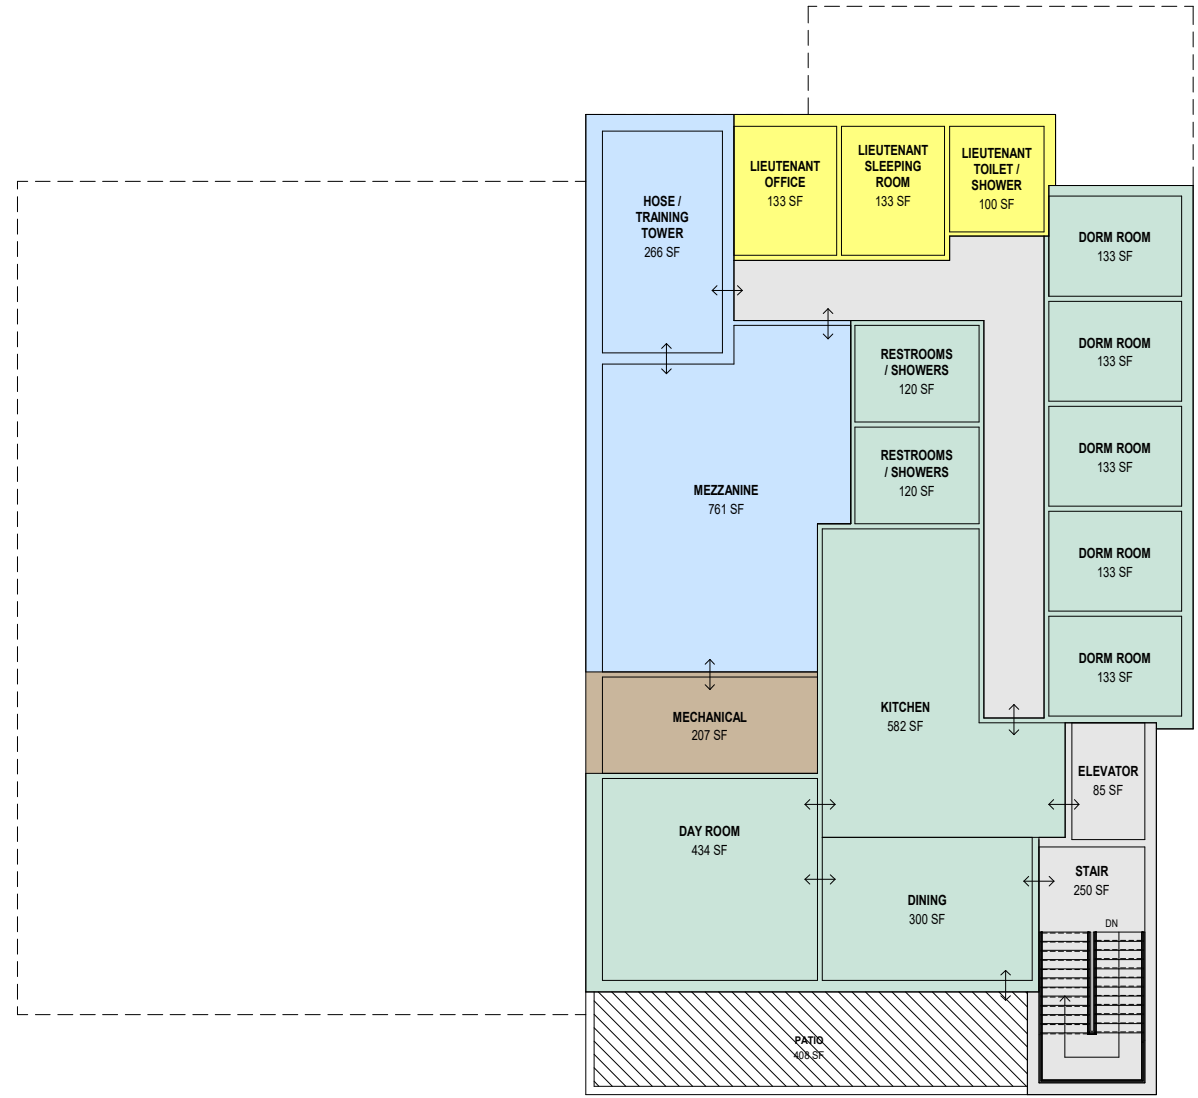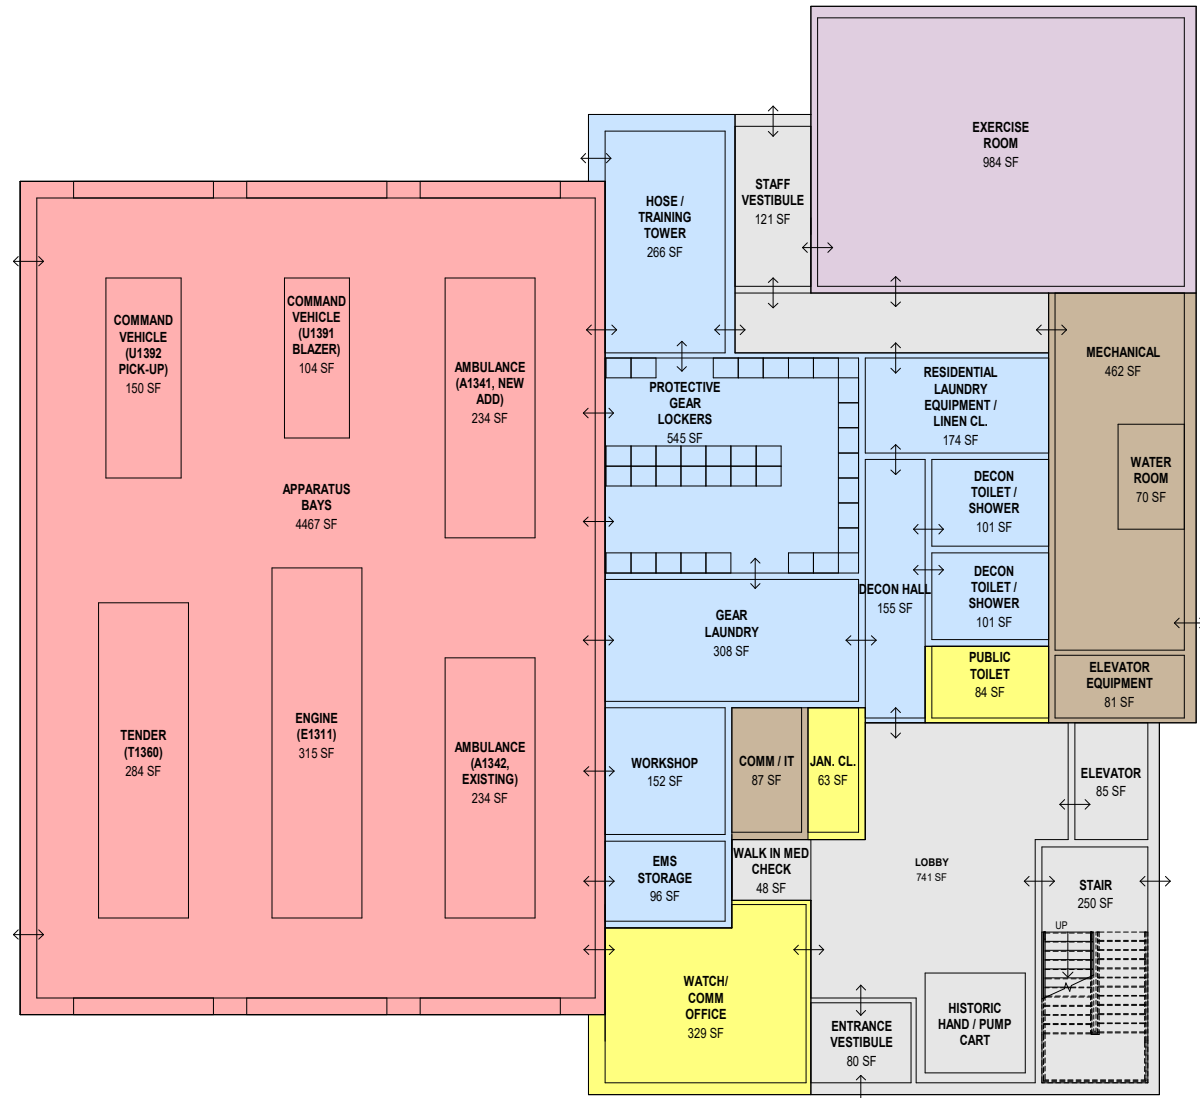


Milton West Fire Station

CONCEPT - 12-21-2021

City of Milton WI, 53563

PROJECT NUMBER: 615101



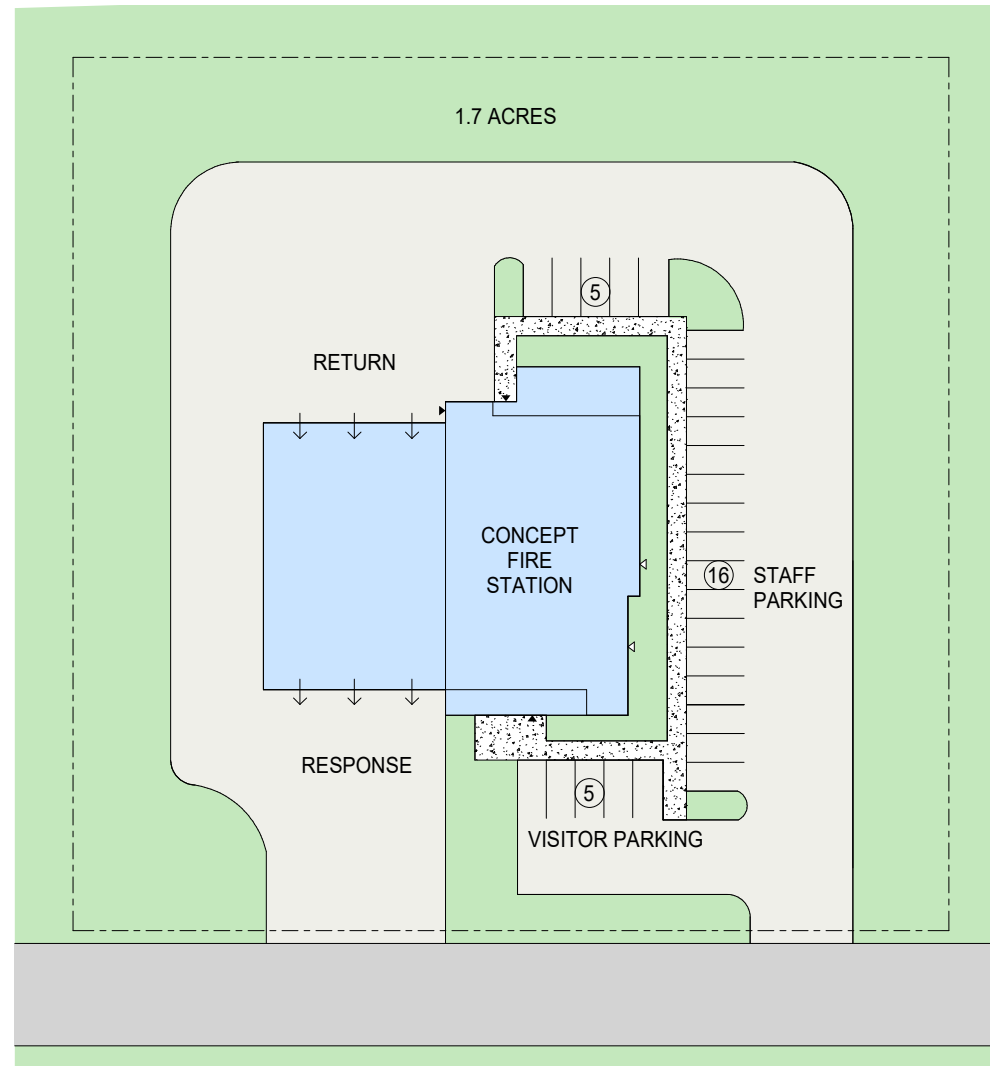

① SITE PLAN - SHOPKO SITE - OPTION 2
SCALE: 1" = 20'-0"

Milton West Fire Station

CONCEPT - 12-21-2021

City of Milton WI, 53563

PROJECT NUMBER: 615101

