



FRONT ELEVATION /
PARKING LOT SIDE

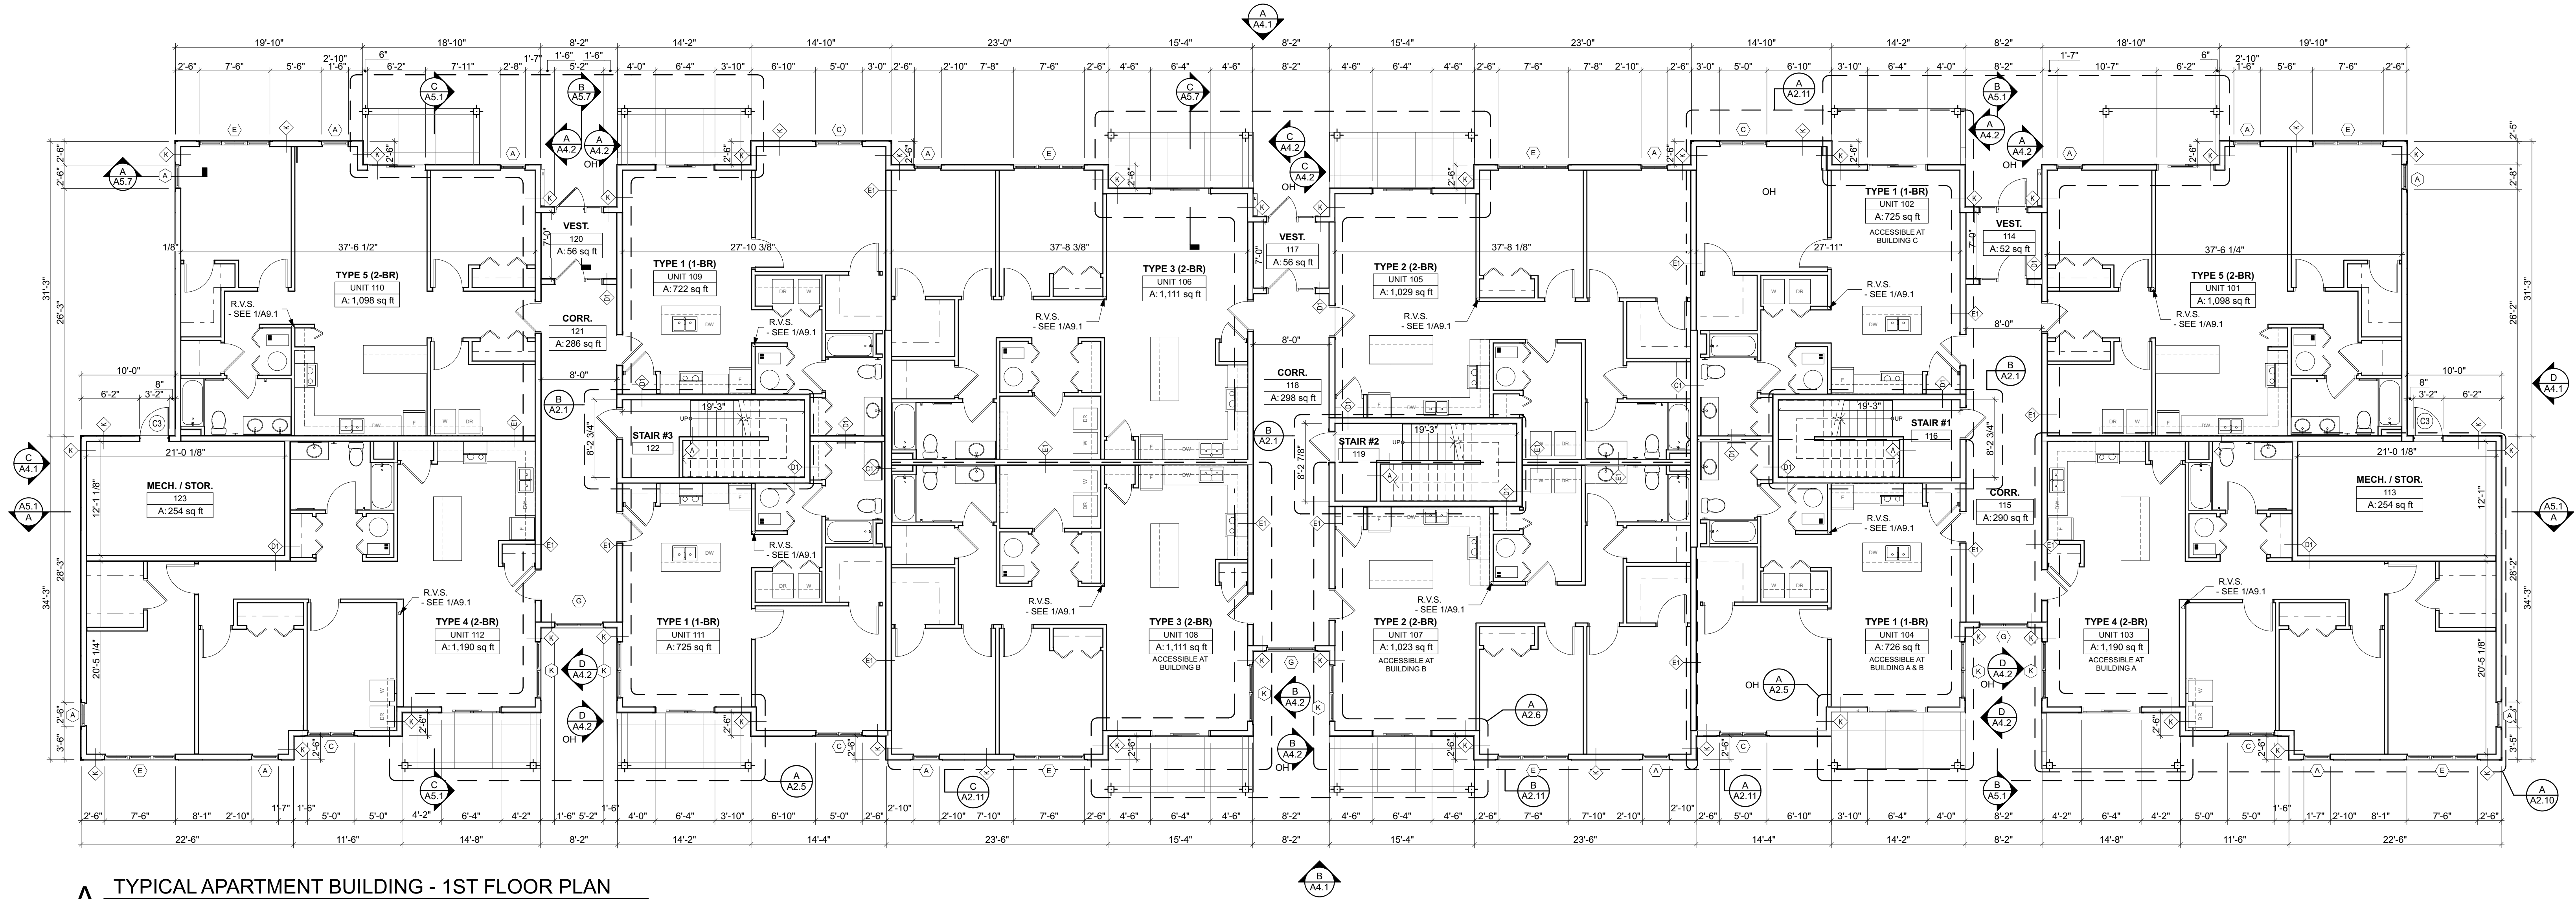

A TYPICAL APARTMENT BUILDING - 1ST FLOOR PLAN

SCALE: 1/8" = 1'-0"

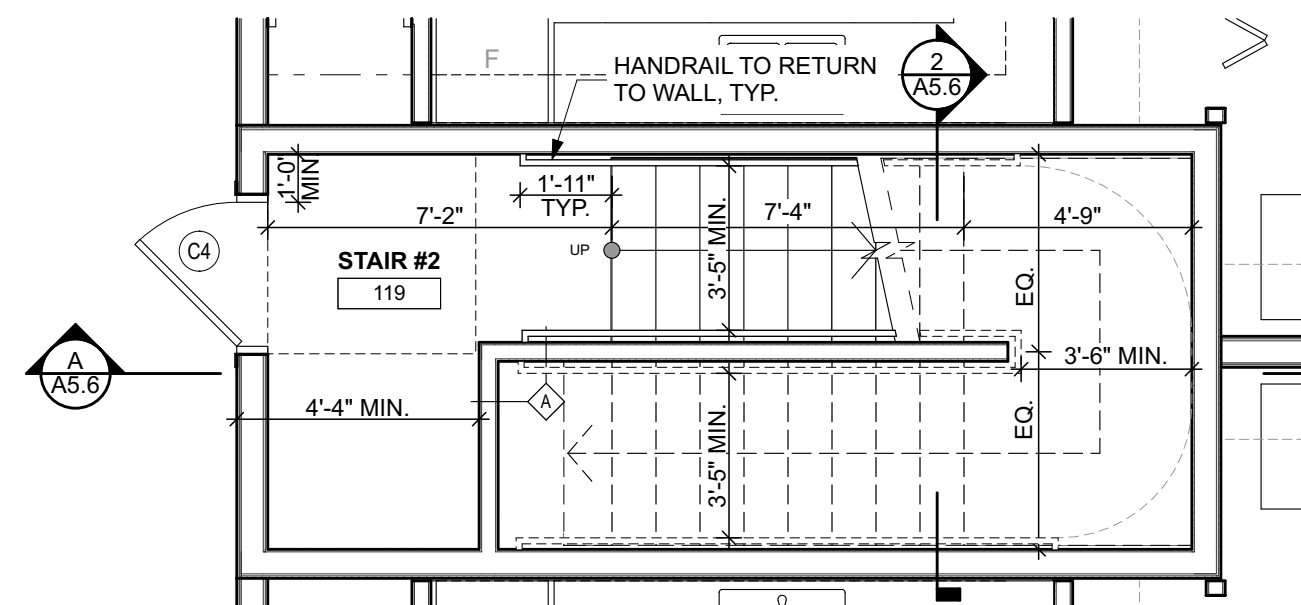

B TYP. ENLARGED STAIR PLAN - 1ST FLOOR

SCALE: 1/4" = 1'-0"

GENERAL NOTES

- EXTERIOR DIMENSIONS ARE TAKEN FROM OUTSIDE FACE OF SHEATHING FOR WALLS WITH SIDING FINISH, U.N.O.
- SEE INDICATED ENLARGED PLANS & UNIT PLANS FOR MORE DETAIL INFORMATION, INCLUDING DIMENSIONS & WALL TYPE TAGS.
- ALL AREAS SHOWN ON FLOOR PLANS ARE NET INTERIOR AREAS, TAKEN FROM INSIDE FACE OF EXTERIOR AND DEMISING WALLS, U.N.O.

RED HAWK APARTMENTS

N. Parkview Drive & Blanche Drive
Milton, WI 53563

WORN JERABEK WILTSE ARCHITECTS, P.C.

401 West Superior St, Suite 400
Chicago, IL 60654

PH: 312.642.5587 FAX: 312.642.4189 www.wjwarchitecture.com

| NO. | ISSUED FOR: | DATE |
|-----|-------------------------|----------|
| 1 | 100% DESIGN DEVELOPMENT | 08/12/19 |

**NOT FOR
CONSTRUCTION**

ILLINOIS PROFESSIONAL DESIGN FIRM LICENSE #184.002955
© 2019 WORN JERABEK WILTSE ARCHITECTS, P.C.

STAMP

PROJECT NUMBER:

18836

DR. BY:

CC & JMK

CK. BY:

DZ

SHEET NUMBER:

A2.1

EXPIRATION DATE: 11.30.2020