




FRONT ELEVATION /
PARKING LOT SIDE

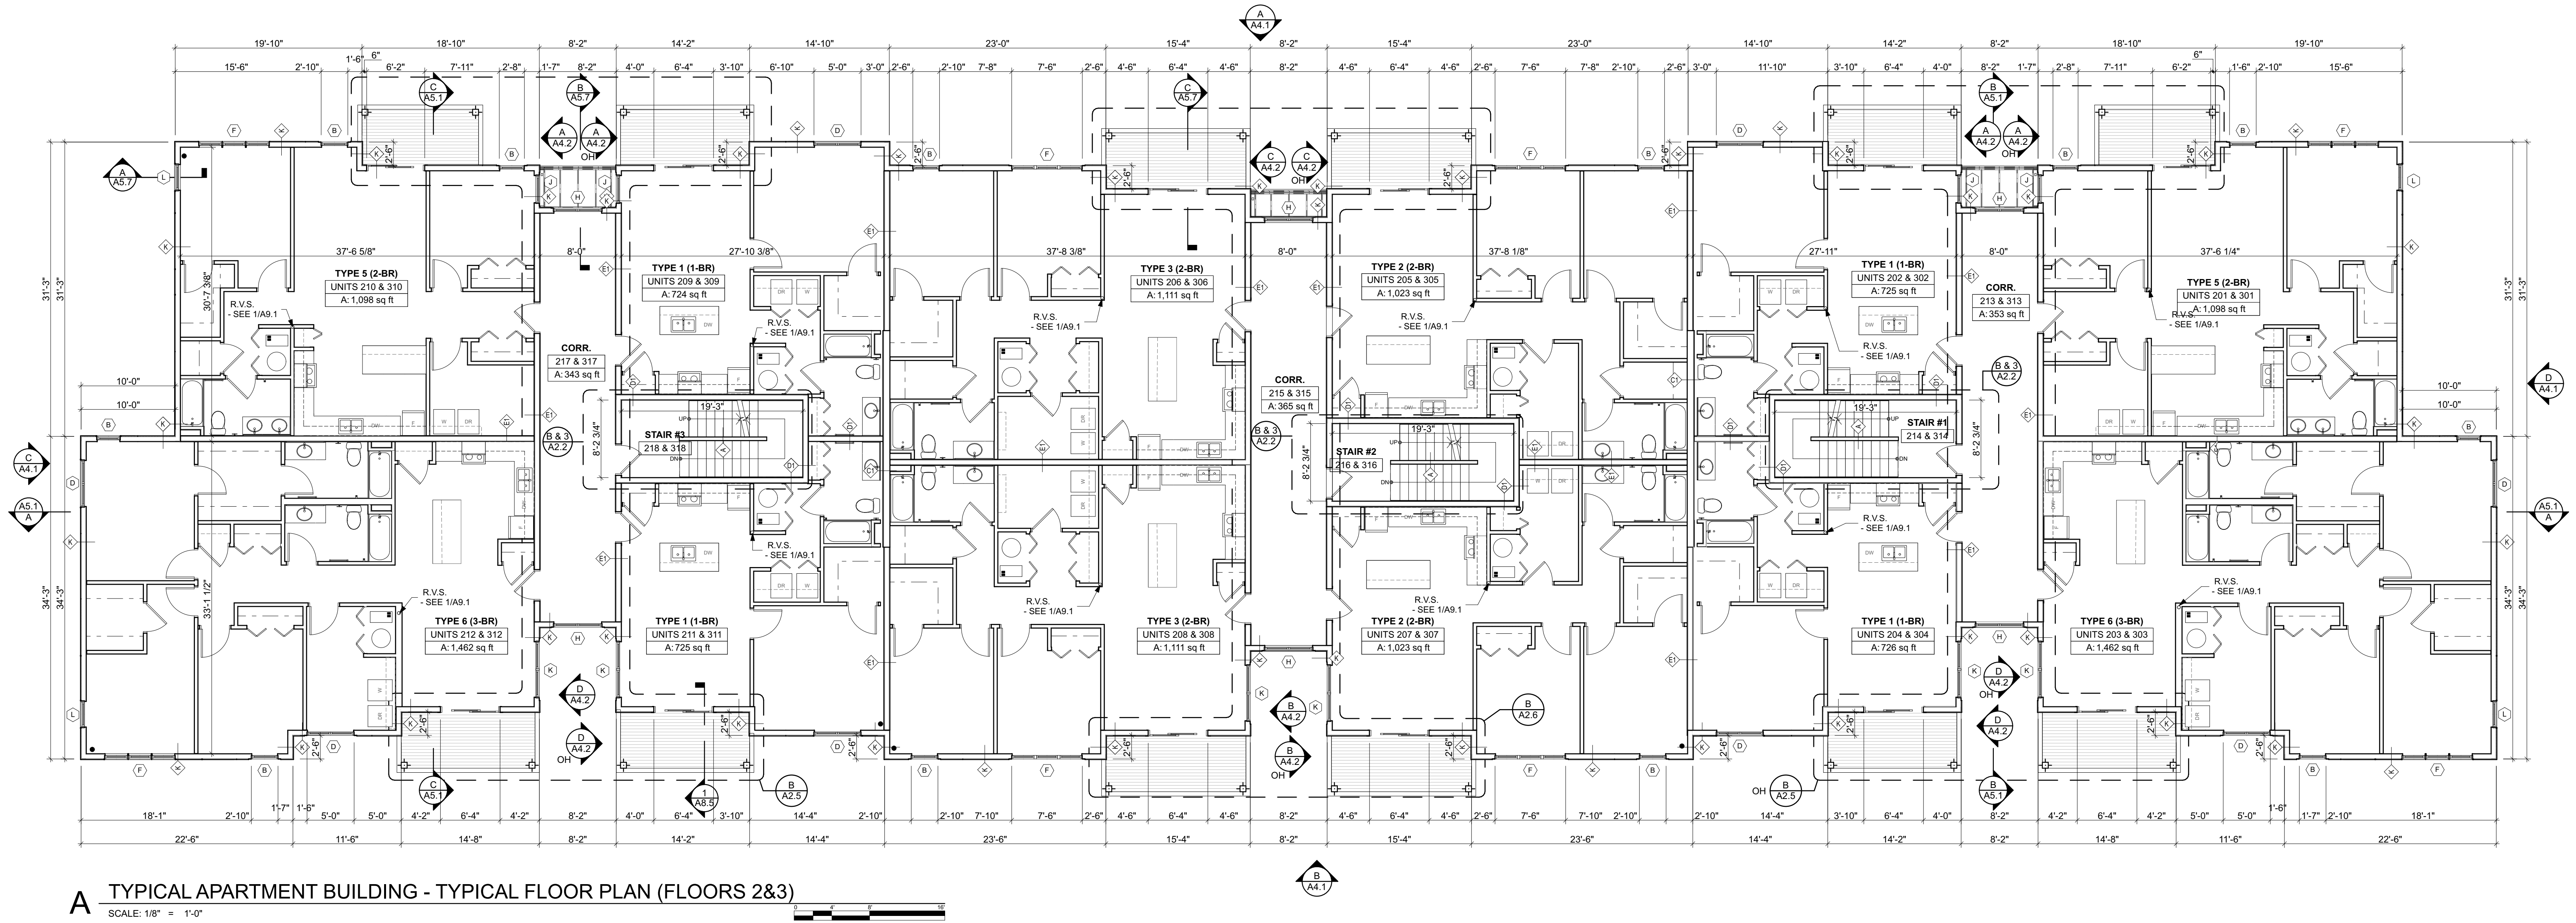

A TYPICAL APARTMENT BUILDING - TYPICAL FLOOR PLAN (FLOORS 2&3)
SCALE: 1/8" = 1'-0"

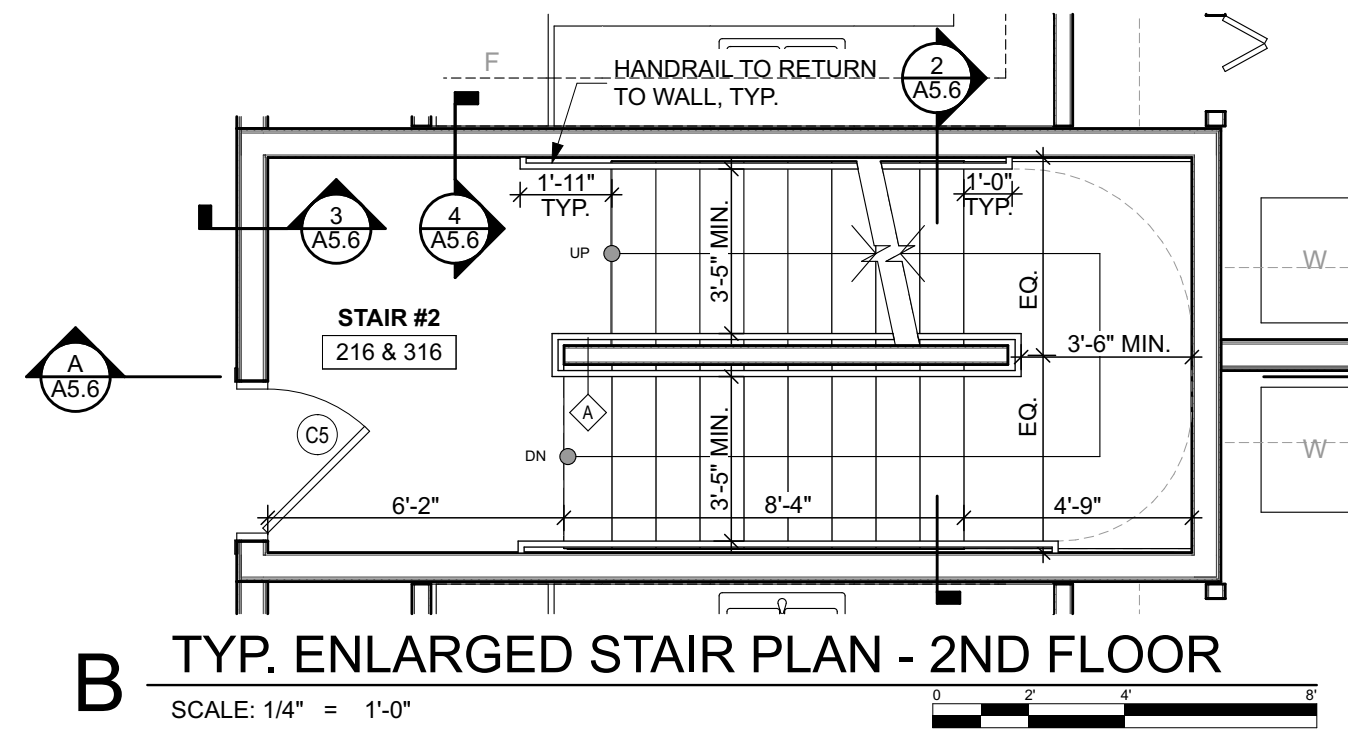

B TYP. ENLARGED STAIR PLAN - 2ND FLOOR
SCALE: 1/4" = 1'-0"

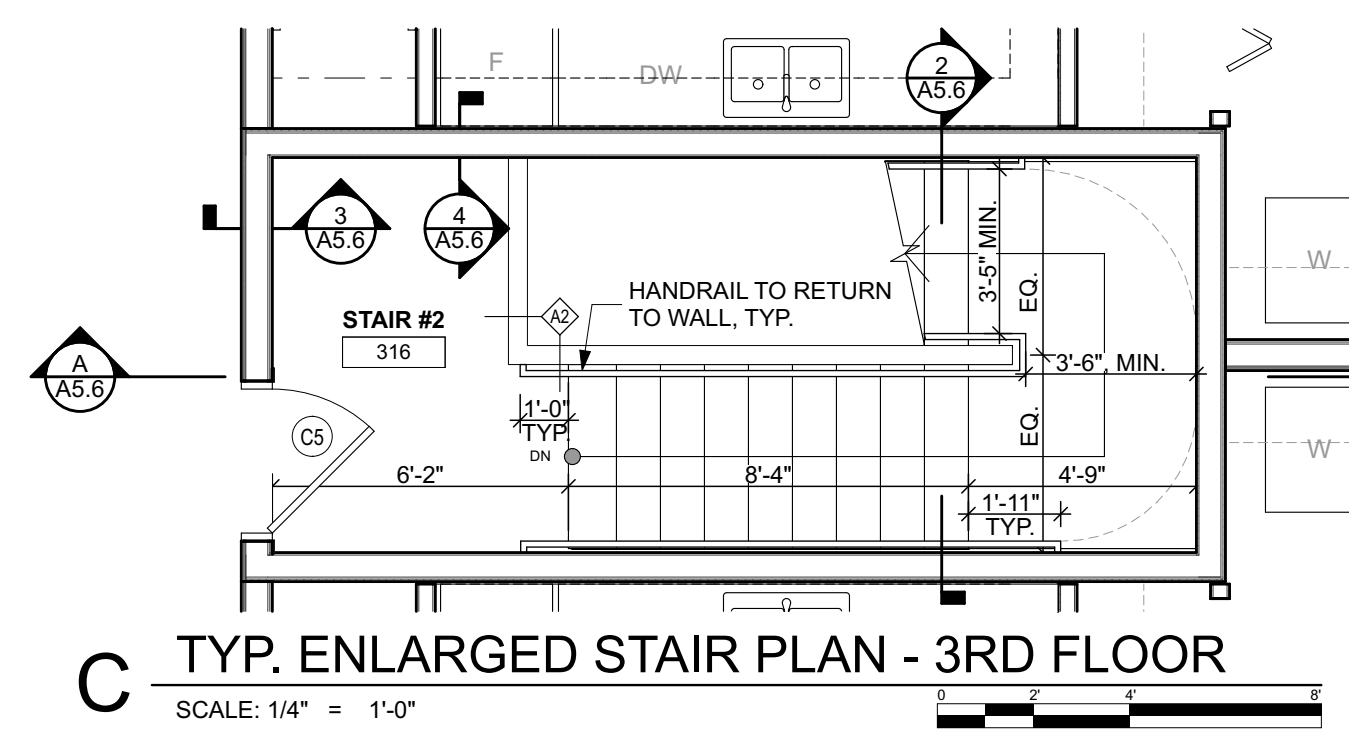

C TYP. ENLARGED STAIR PLAN - 3RD FLOOR
SCALE: 1/4" = 1'-0"

GENERAL NOTES	
1.	EXTERIOR DIMENSIONS ARE TAKEN FROM OUTSIDE FACE OF SHEATHING FOR WALLS WITH SIDING FINISH, U.N.O.
2.	SEE INDICATED ENLARGED PLANS & UNIT PLANS FOR MORE DETAIL INFORMATION, INCLUDING DIMENSIONS & WALL TYPE TAGS.
3.	ALL AREAS SHOWN ON FLOOR PLANS ARE NET INTERIOR AREAS, TAKEN FROM INSIDE FACE OF EXTERIOR AND DEMISING WALLS, U.N.O.

<h1>RED HAWK APARTMENTS</h1> <p>N. Parkview Drive & Blanche Drive Milton, WI 53563</p>	<h2>WORN JERABEK WILTSE ARCHITECTS, P.C.</h2> <p>401 West Superior St, Suite 400 Chicago, IL 60654 PH: 312.642.5587 FAX: 312.642.4189 www.wjwarchitecture.com</p>	<table border="1"> <tr> <th>NO.</th> <th>ISSUED FOR:</th> <th>DATE</th> </tr> <tr> <td>1</td> <td>100% DESIGN DEVELOPMENT</td> <td>08/12/19</td> </tr> </table>	NO.	ISSUED FOR:	DATE	1	100% DESIGN DEVELOPMENT	08/12/19	<p>STAMP</p>	<p>PROJECT NUMBER: 18836</p>	<p>SHEET NUMBER: A2.2</p>
		NO.	ISSUED FOR:	DATE							
1	100% DESIGN DEVELOPMENT	08/12/19									
<p>NOT FOR CONSTRUCTION</p> <p>ILLINOIS PROFESSIONAL DESIGN FIRM LICENSE #184.002955 © 2019 WORN JERABEK WILTSE ARCHITECTS, P.C.</p>		<p>DR. BY: CC & JMK</p> <p>CK. BY: DZ</p> <p>EXPIRATION DATE: 11.30.2020</p>									