



**ERIKSSON
ENGINEERING
ASSOCIATES, LTD.**

229 E WISCONSIN AVE, STE. 1102
MILWAUKEE, WISCONSIN 53202
PHONE: (414) 245-6108
EMAIL: INFO@EEA-LTD.COM

RED HAWK APARTMENTS
N PARKVIEW DRIVE & BLANCHE DRIVE
MILTON, WI 53563

Reserved for Seal:






| No. | Date | Description |
|-----|----------|----------------------------|
| | 08.01.19 | Owner Review |
| | 08.09.19 | Progress Set |
| | 09.10.19 | Coordination Set |
| | 09.16.19 | Issued for Permit Set |
| | 10.04.19 | Reissued for Permit Set |
| | 10.15.19 | Issued for Plan Commission |

© ERIKSSON ENGINEERING ASSOCIATES, LTD. 2019
THIS PLAN & DESIGN ARE THE PROPERTY OF ERIKSSON ENGINEERING ASSOCIATES, LTD.
NO REPRODUCTION OR USE OF THIS PLAN IS PERMITTED WITHOUT THE WRITTEN
CONSENT OF ERIKSSON ENGINEERING ASSOCIATES, LTD.

| | | |
|------------|--------------|----------|
| Design By: | Approved By: | Date: |
| | TOB | 10.15.19 |

Sheet Title:
**PUBLIC
WATERMAIN PLAN
AND PROFILE**

Sheet No:
C-9.04

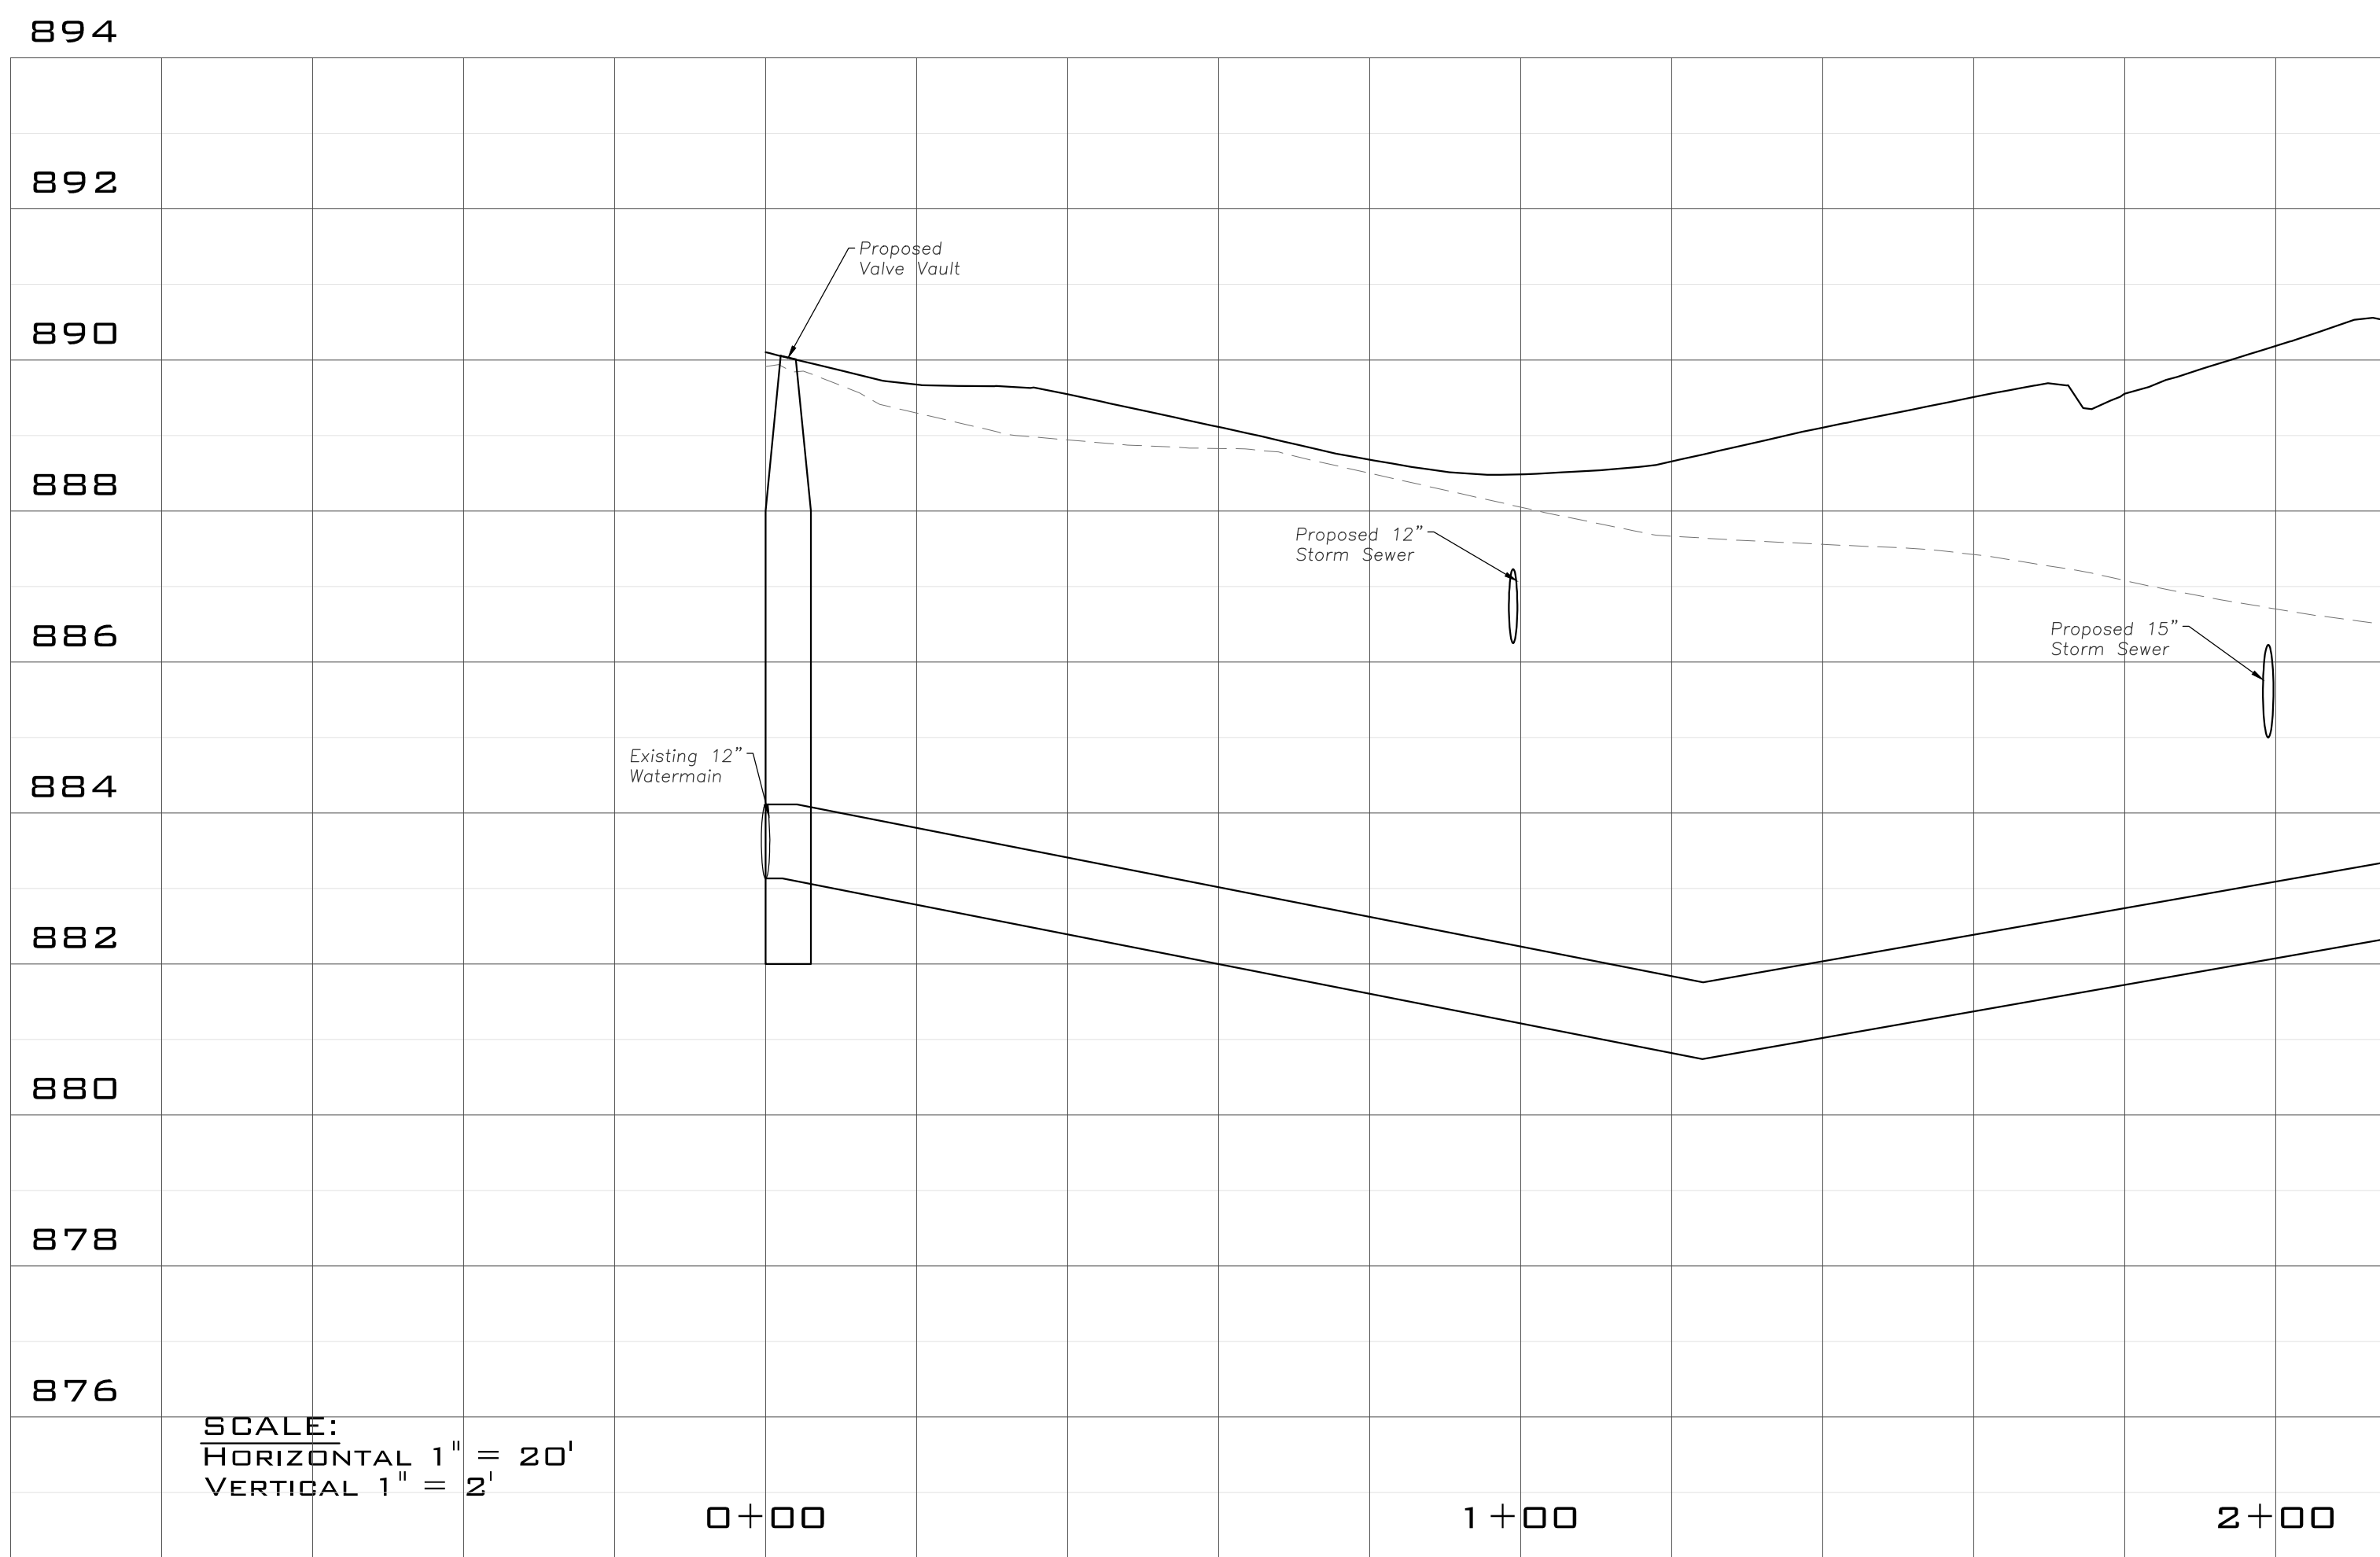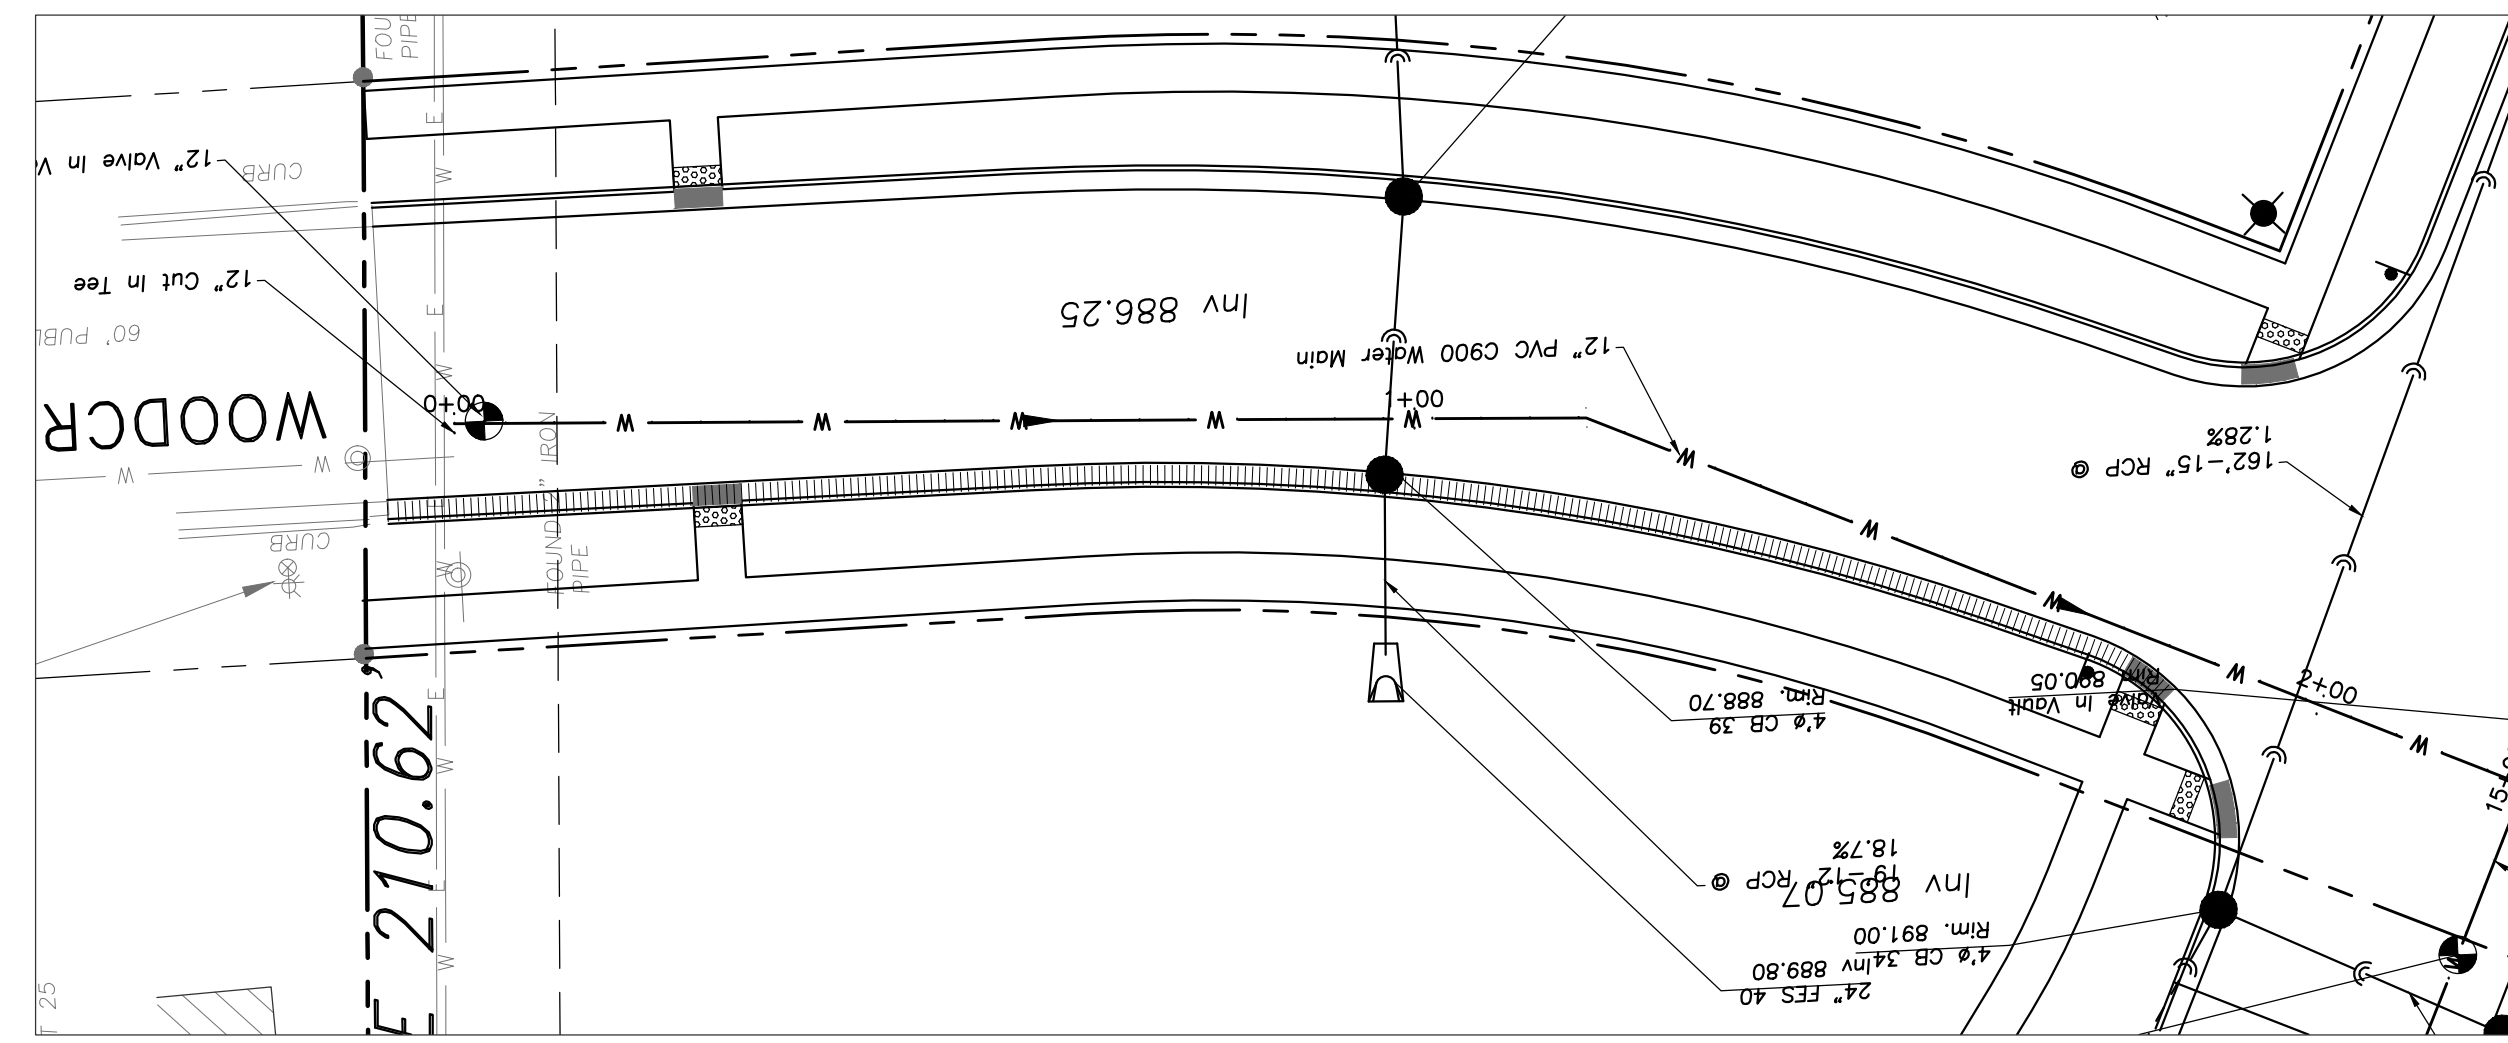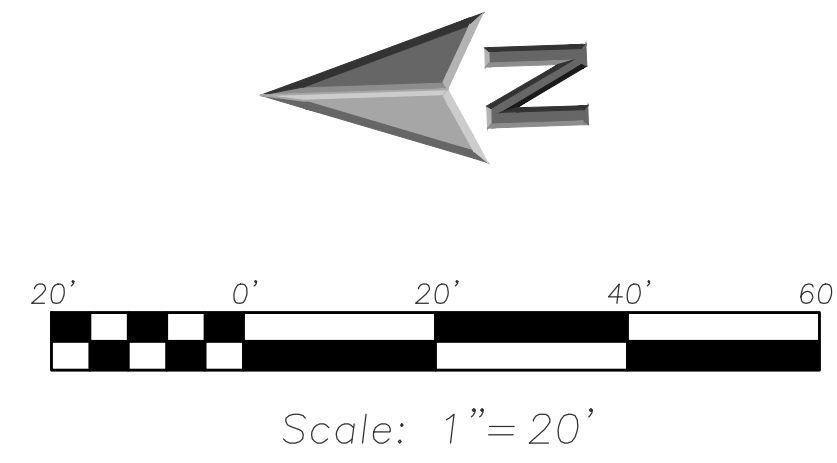

SCALE:
HORIZONTAL 1" = 20'
VERTICAL 1" = 2'