




Scale: 1"=80'




**ERIKSSON
ENGINEERING
ASSOCIATES, LTD.**

145 COMMERCE DRIVE, SUITE A
GRAYSLAKE, ILLINOIS 60030
PHONE (847) 223-4804
FAX (847) 223-4864
EMAIL INFO@EEA-LTD.COM
PROFESSIONAL DESIGN FIRM
LICENSE NO. 184-0003220
EXPIRES: 04/30/2021

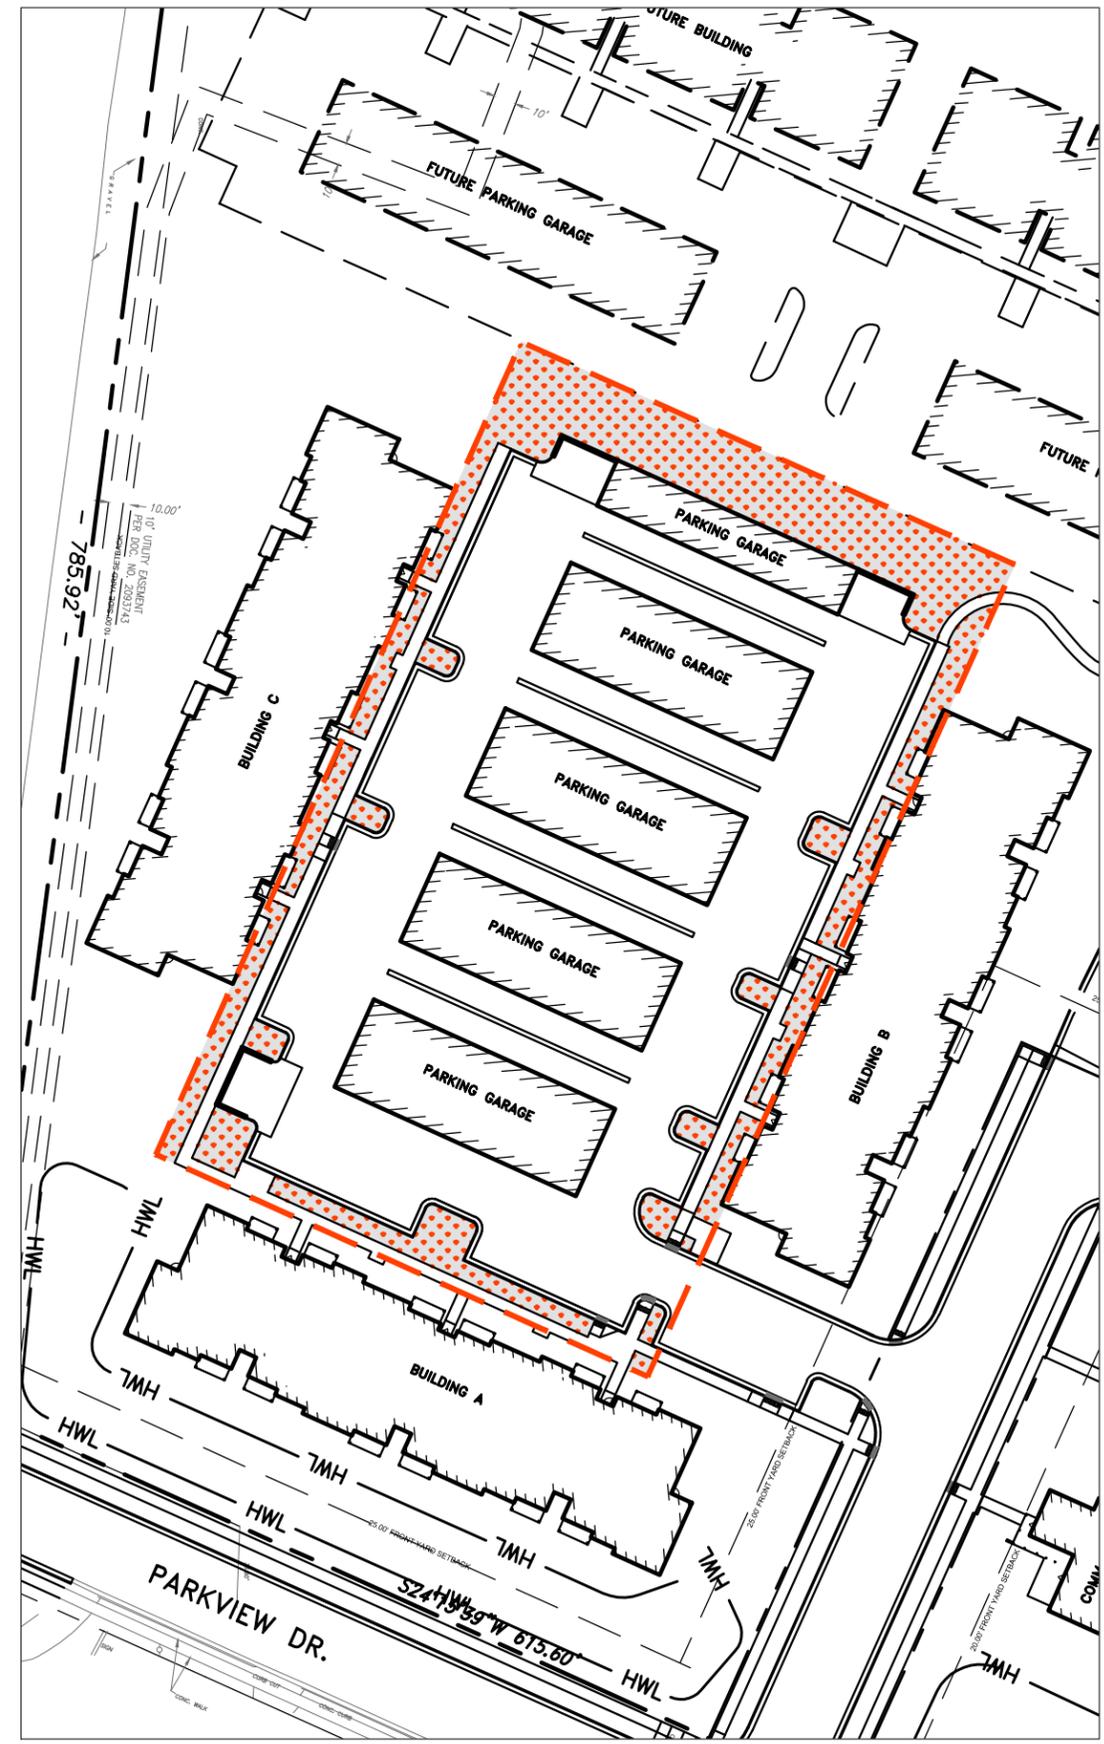

PREVIOUSLY PERMITTED DESIGN

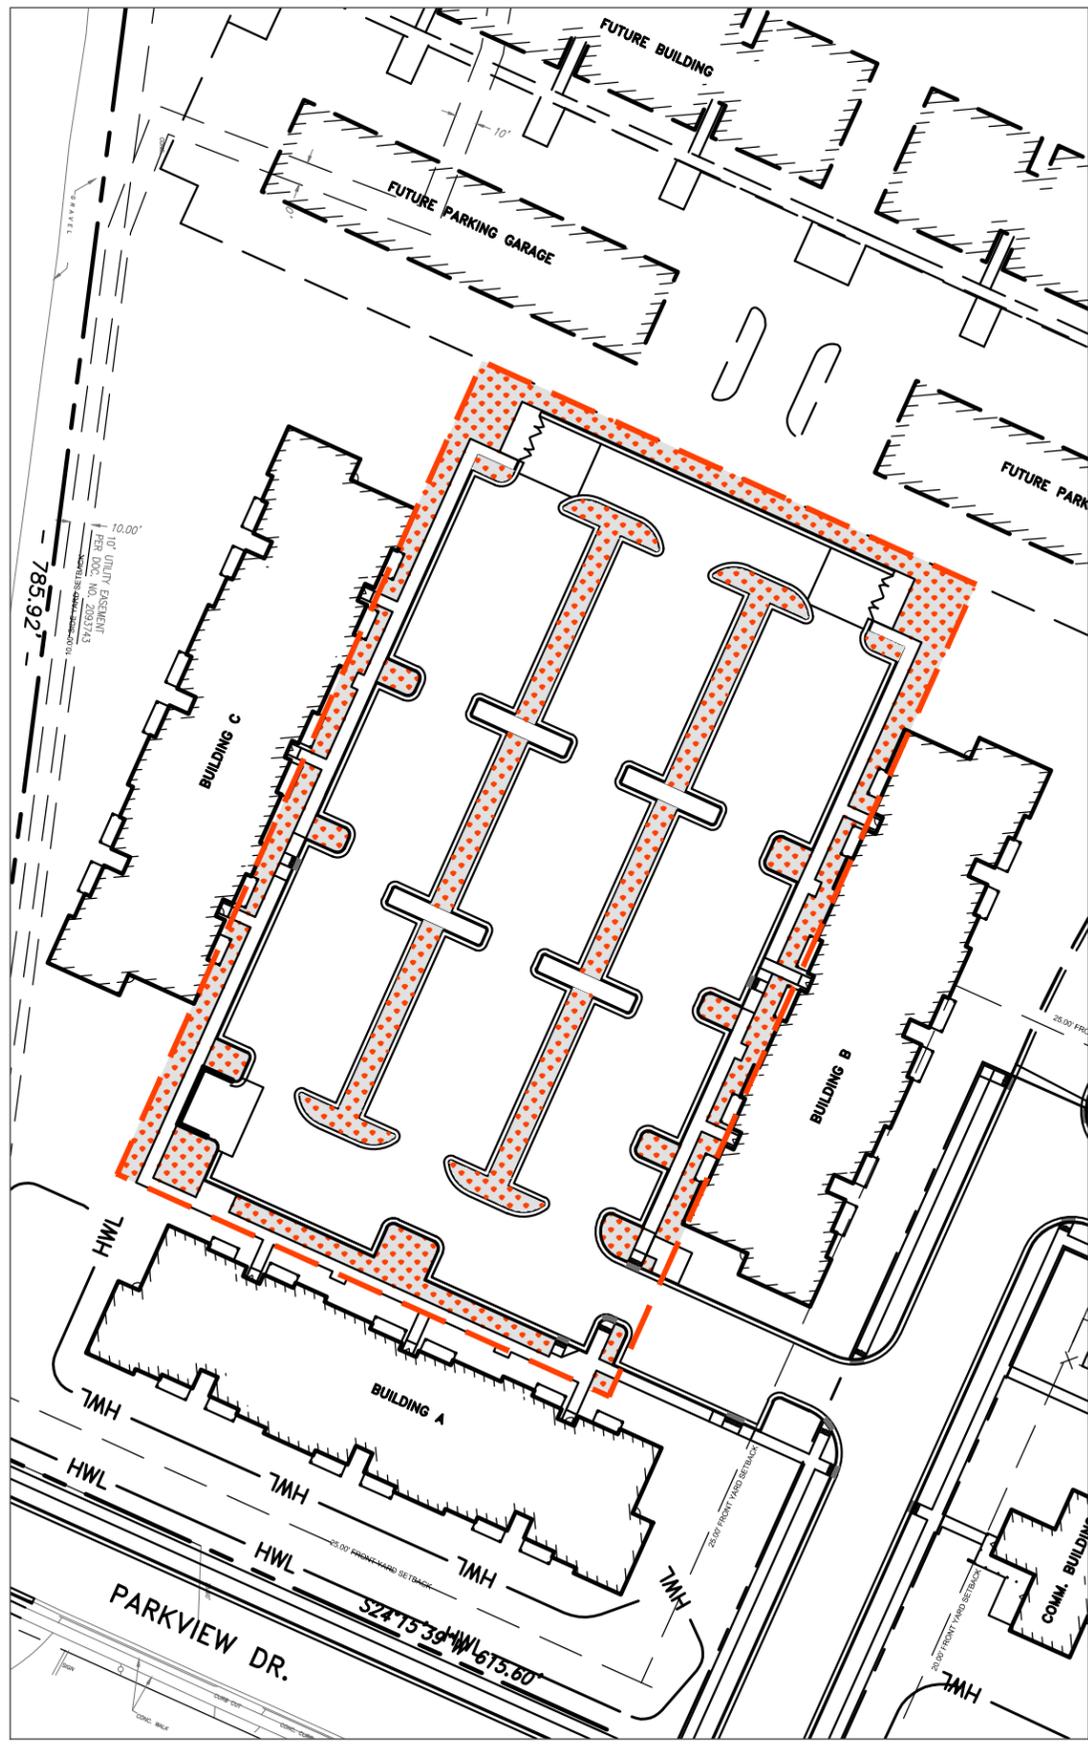

NEWLY PROPOSED DESIGN

AREA TABLE

Total Area Dashed (Both Plans)
= 91,927 SF

Previously Permitted Design
Pervious Area = 16,702 SF

Newly Proposed Design Pervious
Area = 18,390 SF

****New Design Increase Green
Space By 1,688 SF**

**Red Hawk Apartments
Milton, WI**

Design By:	Checked By:	Date:
TOB		10.13.2020

Sheet Title:
**IMPERVIOUS
AREA
COMPARISON
EXHIBIT**

Sheet No:
CEX1

EEA - C:\Users\rbrown\Desktop\Red Hawk Exhibit.dwg
Plotted: 10/13/20 @ 4:10pm By: rbrown