



**ERIKSSON
ENGINEERING
ASSOCIATES, LTD.**

229 E WISCONSIN AVE, STE. 1102
MILWAUKEE, WISCONSIN 53202
PHONE: (414) 249-6100
EMAIL: INFO@EEA-LTD.COM

RED HAWK APARTMENTS
N PARKVIEW DRIVE & BLANCHE DRIVE
MILTON, WI 53563

Reserved for Seal:






No.	Date	Description
08.01.19		Owner Review
08.09.19		Progress Set
09.10.19		Coordination Set
09.16.19		Issued for Permit Set
10.04.19		Reissued for Permit Set
10.15.19		Issued for Plan Commission

© ERIKSSON ENGINEERING ASSOCIATES, LTD., 2019
ALL RIGHTS RESERVED. THIS PLAN IS THE PROPERTY OF ERIKSSON ENGINEERING ASSOCIATES, LTD. NO REPRODUCTION OR PART OF THIS PLAN IS PERMITTED WITHOUT THE WRITTEN CONSENT OF ERIKSSON ENGINEERING ASSOCIATES, LTD.

Design By: TOB Approved By: TOB Date: 10.15.19

Sheet Title:
**SITE GEOMETRY
PLAN - EAST**

Sheet No:
C-2.02

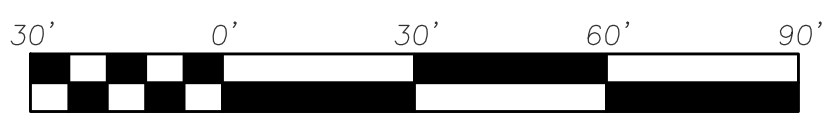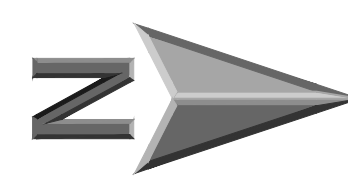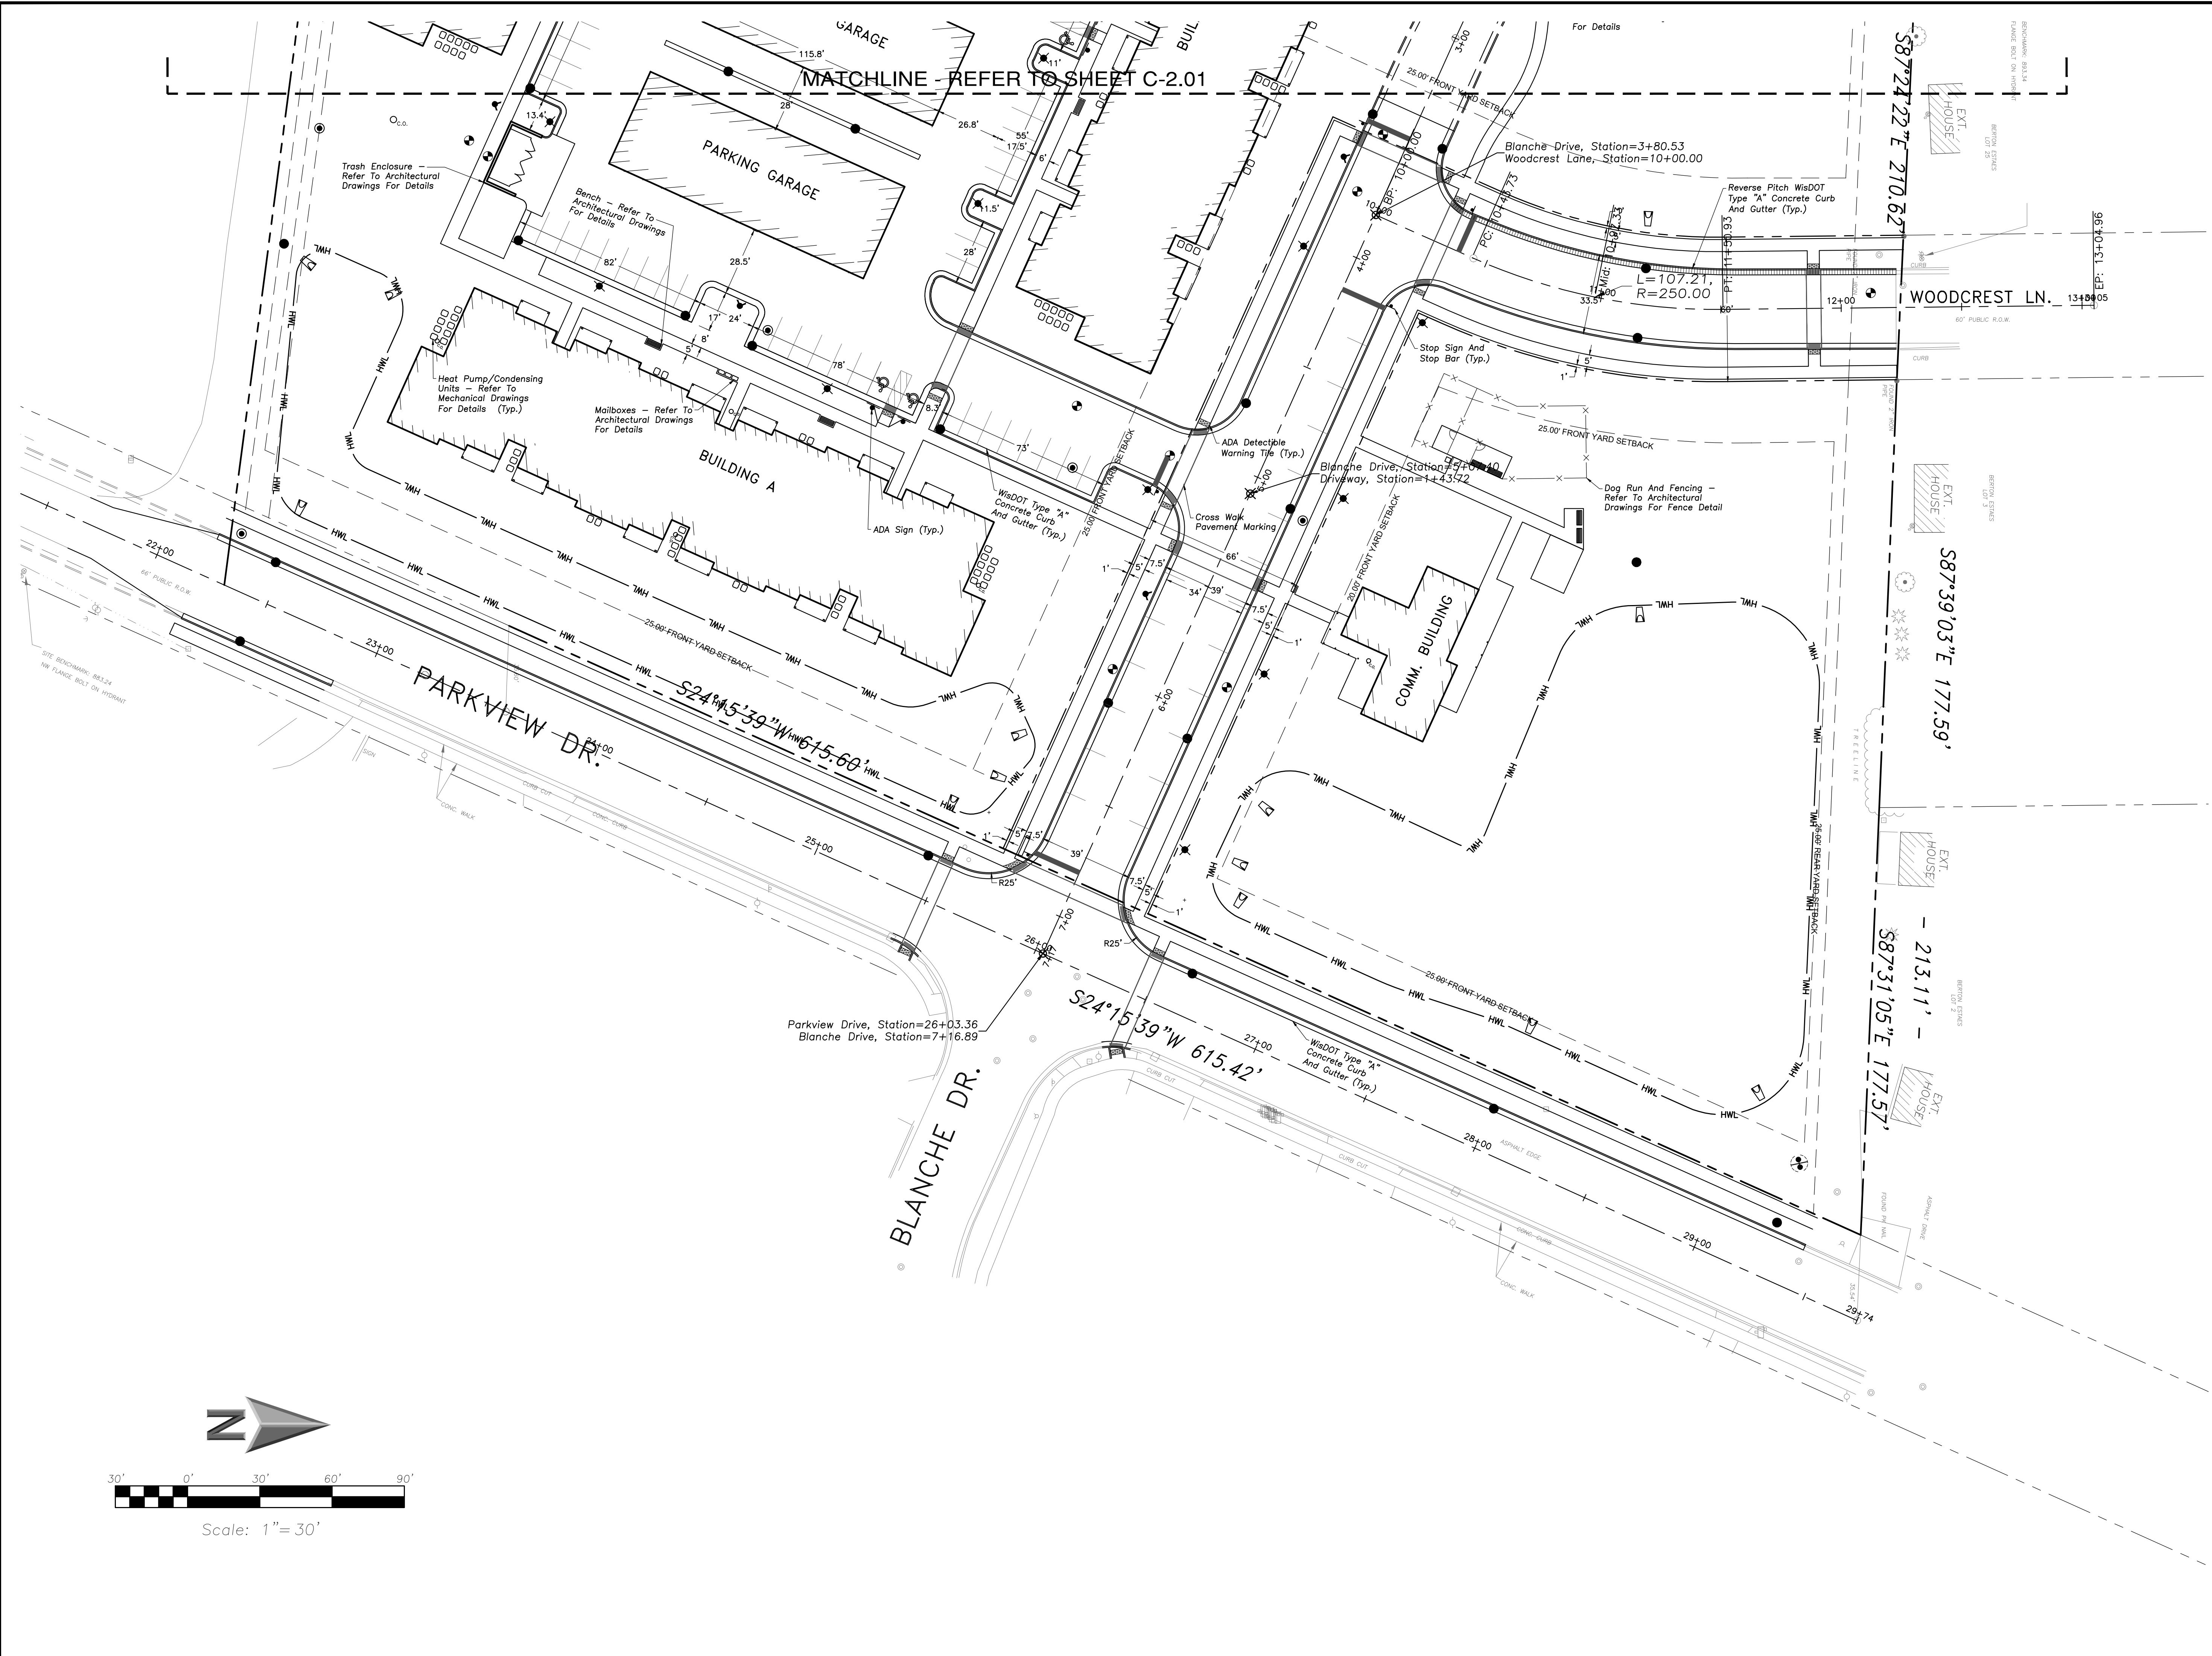

Scale: 1" = 30'