

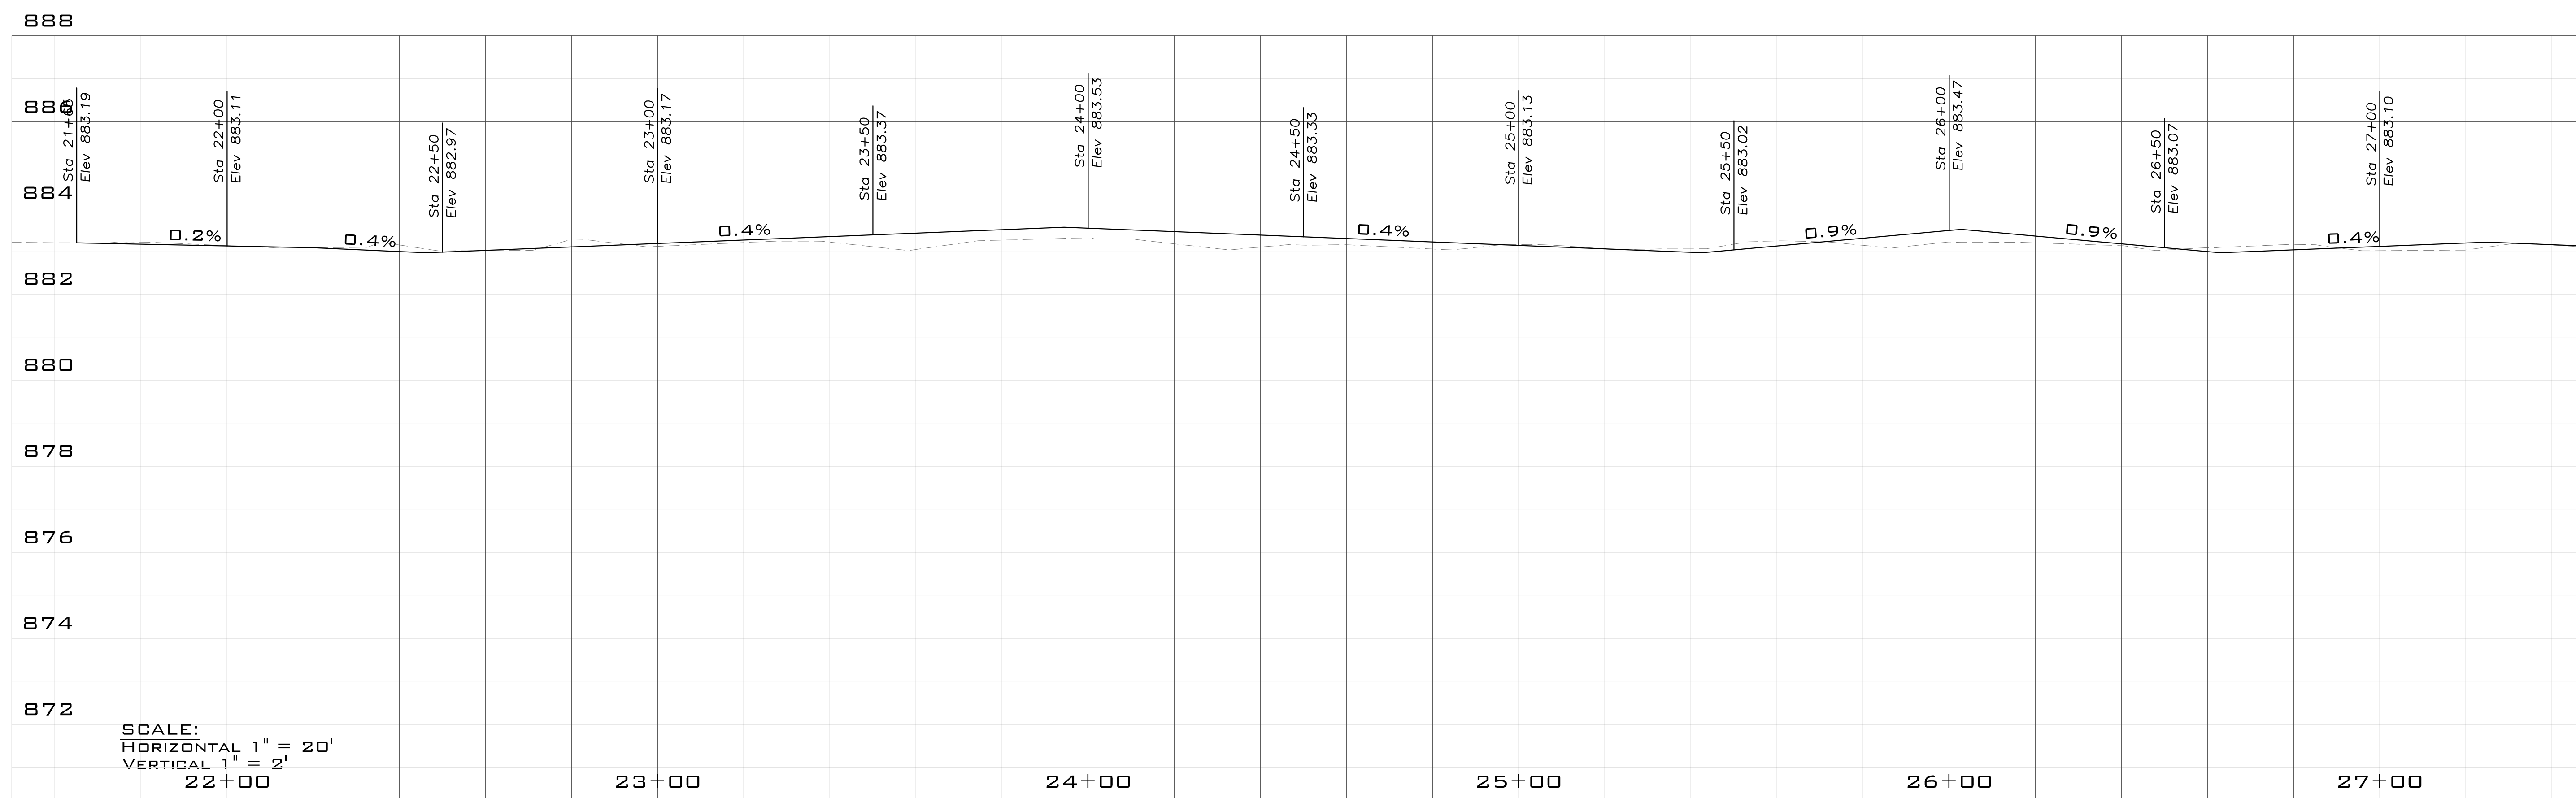


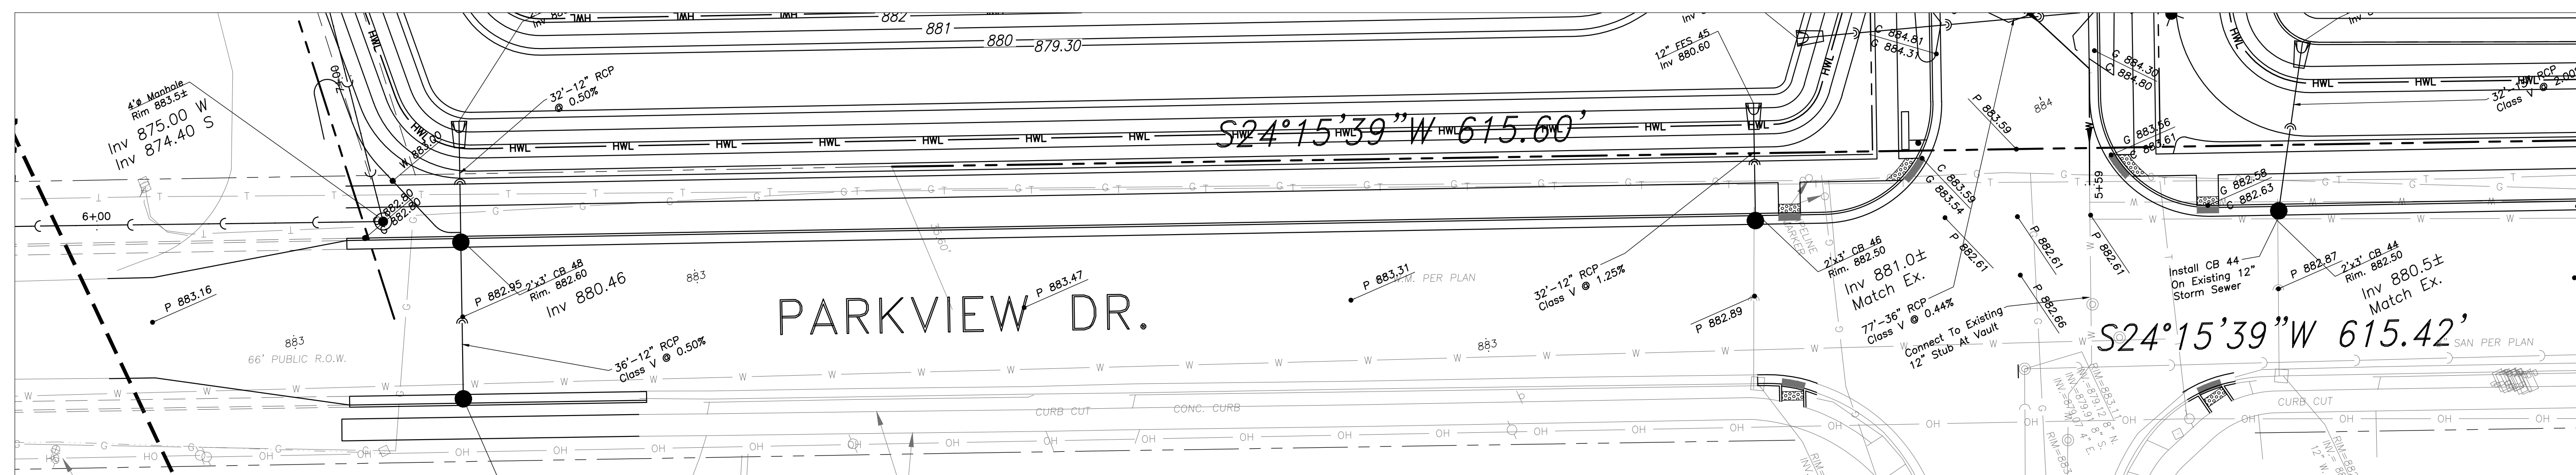

**ERIKSSON**  
ENGINEERING  
ASSOCIATES, LTD.


229 E WISCONSIN AVE, STE. 1102  
MILWAUKEE, WISCONSIN 53202  
PHONE: (414) 249-6100  
EMAIL: INFO@EEA-LTD.COM

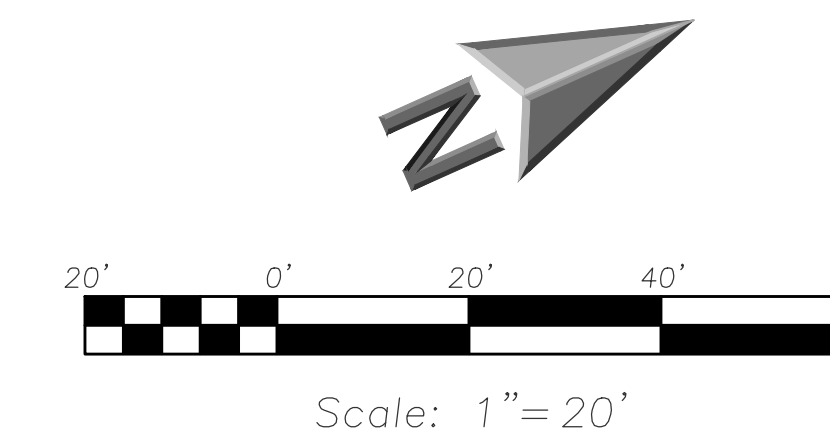

SCALE:  
HORIZONTAL 1" = 20'  
VERTICAL 1" = 2'  
22+00

**RED HAWK APARTMENTS**  
N PARKVIEW DRIVE & BLANCHE DRIVE  
MILTON, WI 53563

Reserved for Seal:

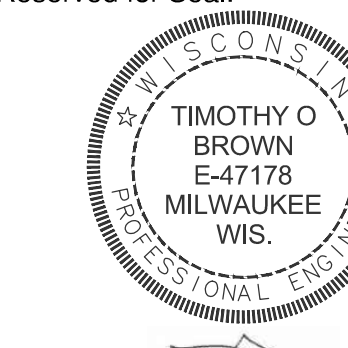

No.	Date	Description
08.01.19	08.01.19	Owner Review
08.09.19	08.09.19	Progress Set
09.10.19	09.10.19	Coordination Set
09.16.19	09.16.19	Issued for Permit Set
10.04.19	10.04.19	Reissued for Permit Set
10.15.19	10.15.19	Issued for Plan Commission

© ERIKSSON ENGINEERING ASSOCIATES, LTD., 2019  
THIS PLAN & DESIGN ARE THE PROPERTY OF ERIKSSON ENGINEERING ASSOCIATES, LTD.  
NO REPRODUCTION OR USE FOR ANY OTHER PROJECT IS PERMITTED WITHOUT THE WRITTEN  
CONSENT OF ERIKSSON ENGINEERING ASSOCIATES, LTD.

Design By: TOB Approved By: TOB Date: 10.15.19

Sheet Title:  
**PARKVIEW DR  
ROADWAY PLAN  
AND PROFILE**

Sheet No:  
**C-7.01**