

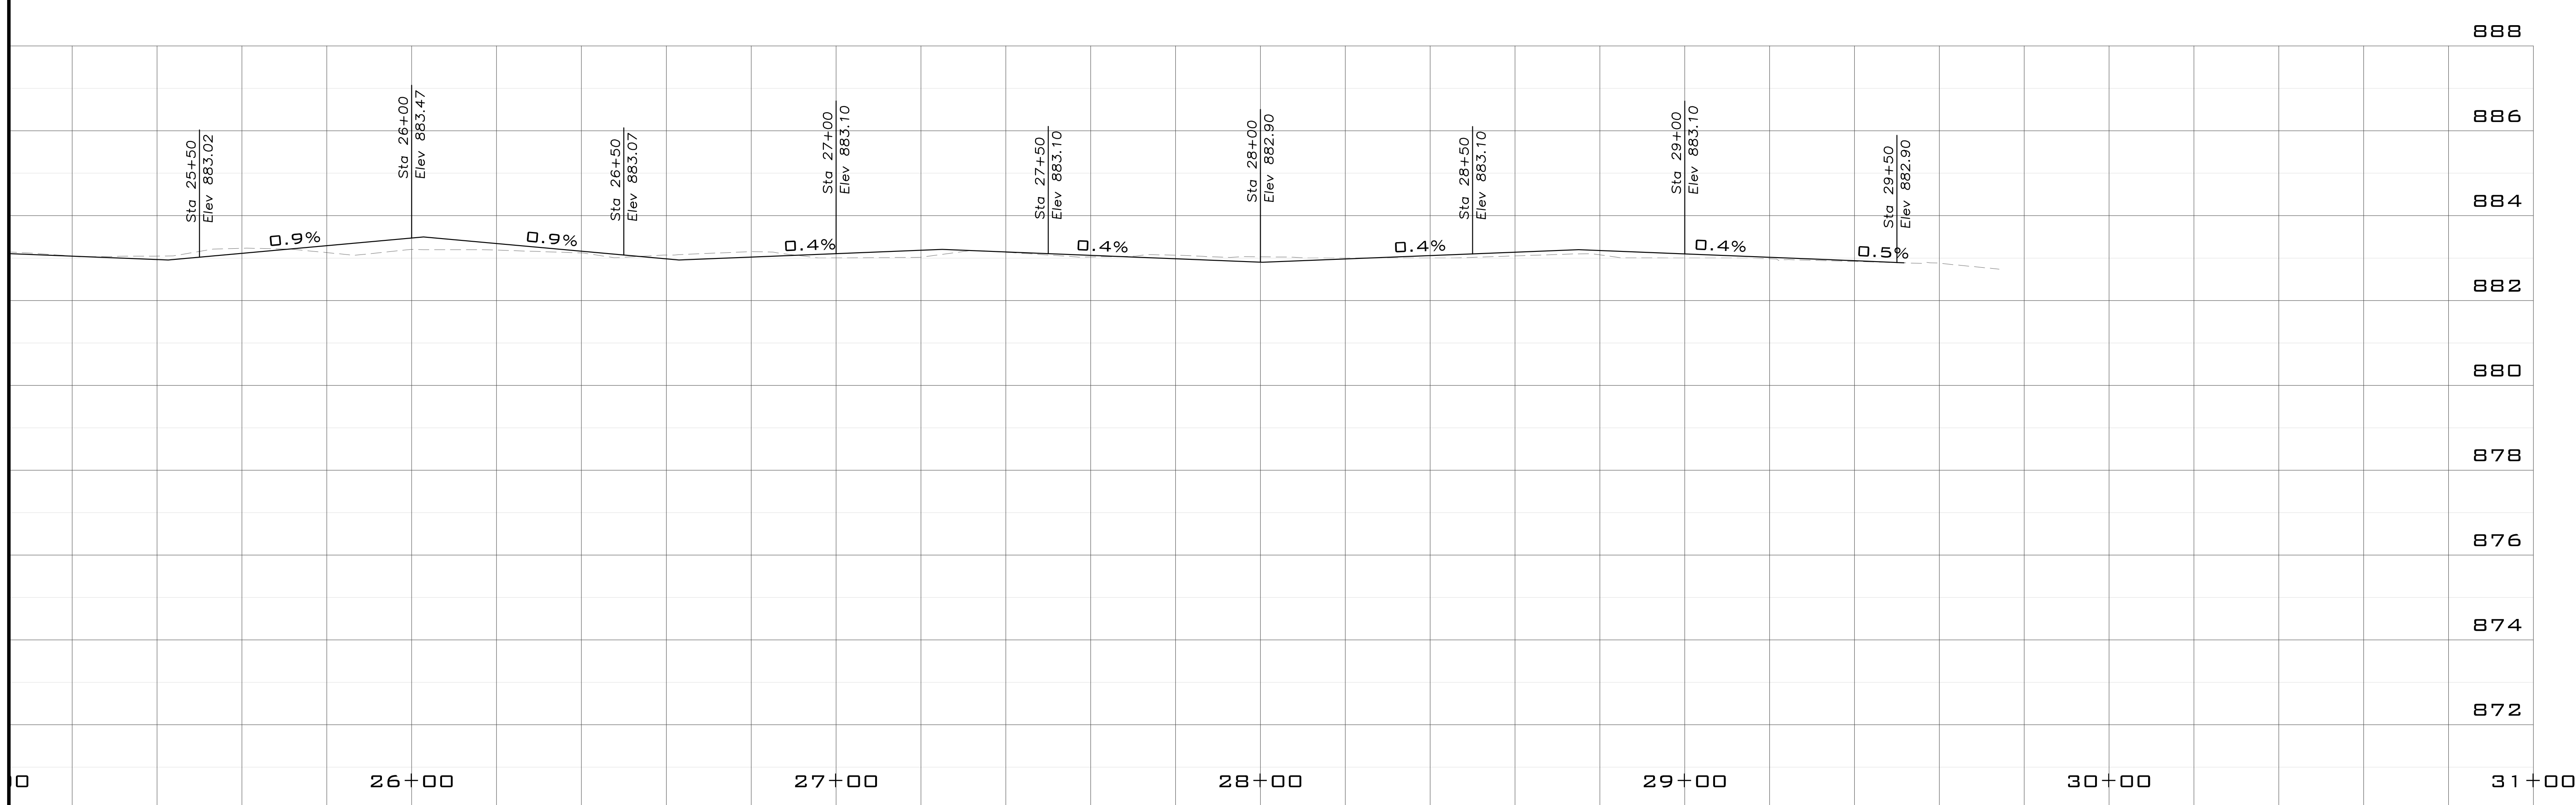


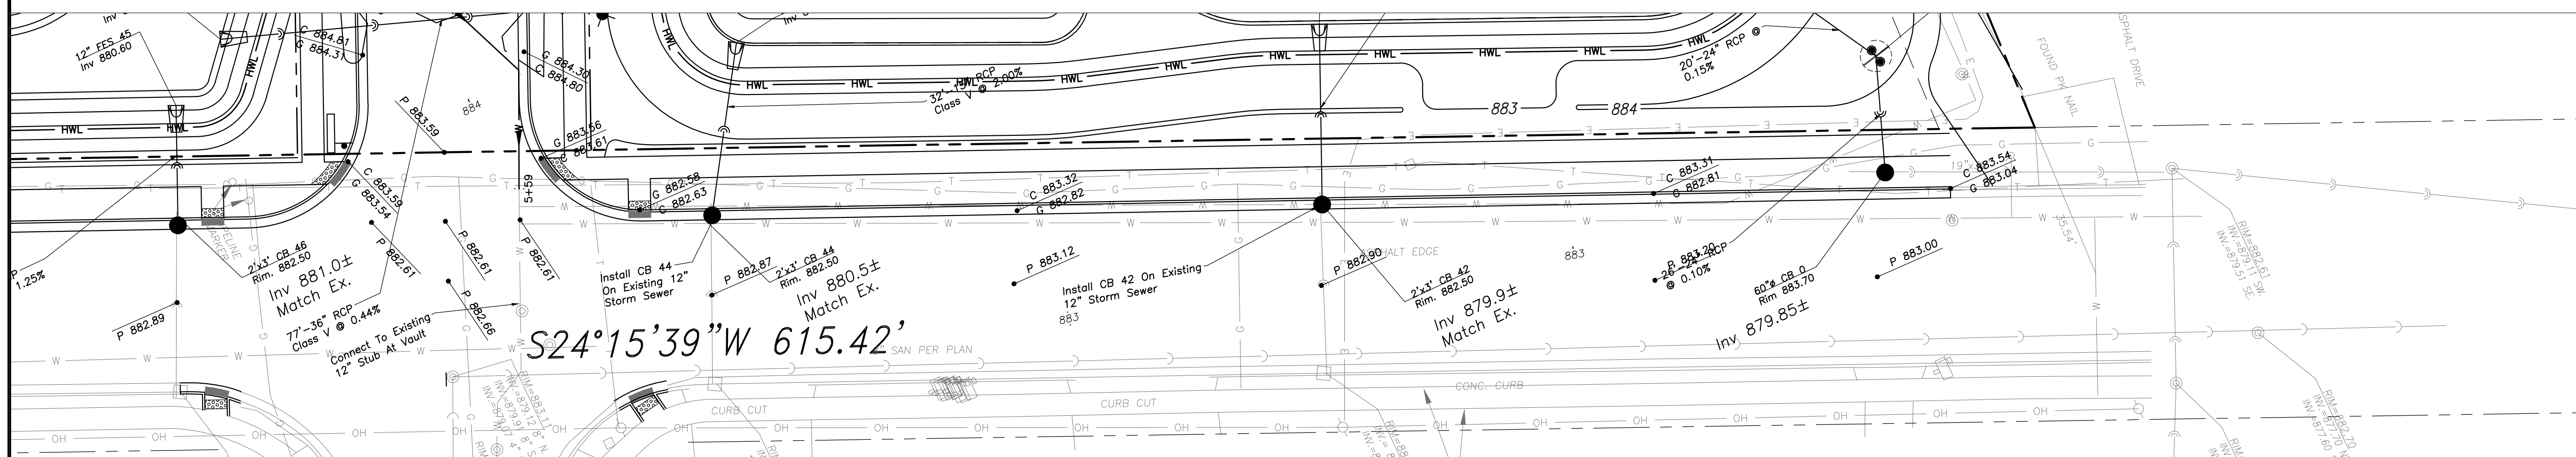


**ERIKSSON
ENGINEERING
ASSOCIATES, LTD.**

229 E WISCONSIN AVE, STE. 1102
MILWAUKEE, WISCONSIN 53202
PHONE: (414) 249-6100
EMAIL: INFO@EEA-LTD.COM

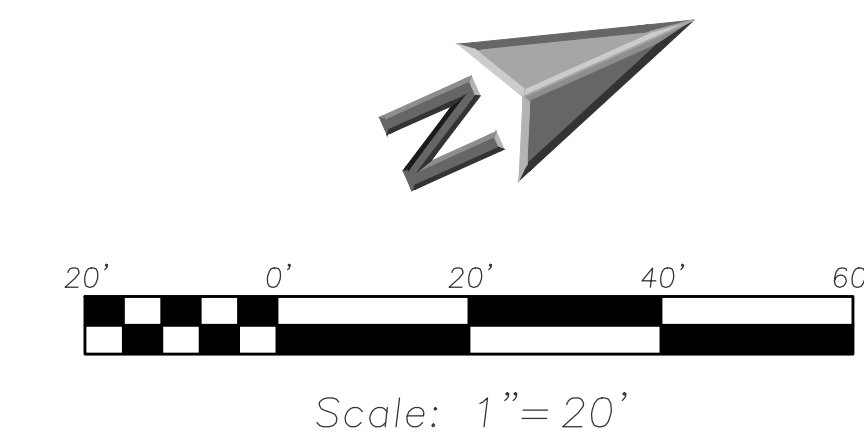

RED HAWK APARTMENTS
N PARKVIEW DRIVE & BLANCHE DRIVE
MILTON, WI 53563

Reserved for Seal:

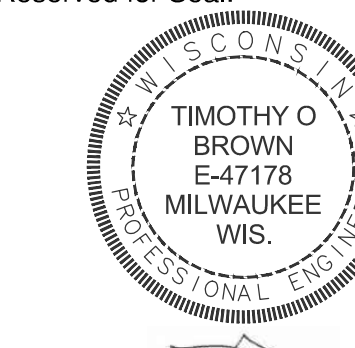

No.	Date	Description
08.01.19	08.01.19	Owner Review
08.09.19	08.09.19	Progress Set
09.10.19	09.10.19	Coordination Set
09.16.19	09.16.19	Issued for Permit Set
10.04.19	10.04.19	Reissued for Permit Set
10.15.19	10.15.19	Issued for Plan Commission

© ERIKSSON ENGINEERING ASSOCIATES, LTD. 2019
THIS PLAN & SPEC. ARE THE PROPERTY OF ERIKSSON ENGINEERING ASSOCIATES, LTD.
NO REPRODUCTION OR USE OF ANY PART OF THIS PLAN IS PERMITTED WITHOUT THE WRITTEN
CONSENT OF ERIKSSON ENGINEERING ASSOCIATES, LTD.

Design By:	Approved By:	Date:
	TOB	10.15.19

Sheet Title:
**PARKVIEW DR
ROADWAY PLAN
AND PROFILE**

Sheet No:
C-7.02