

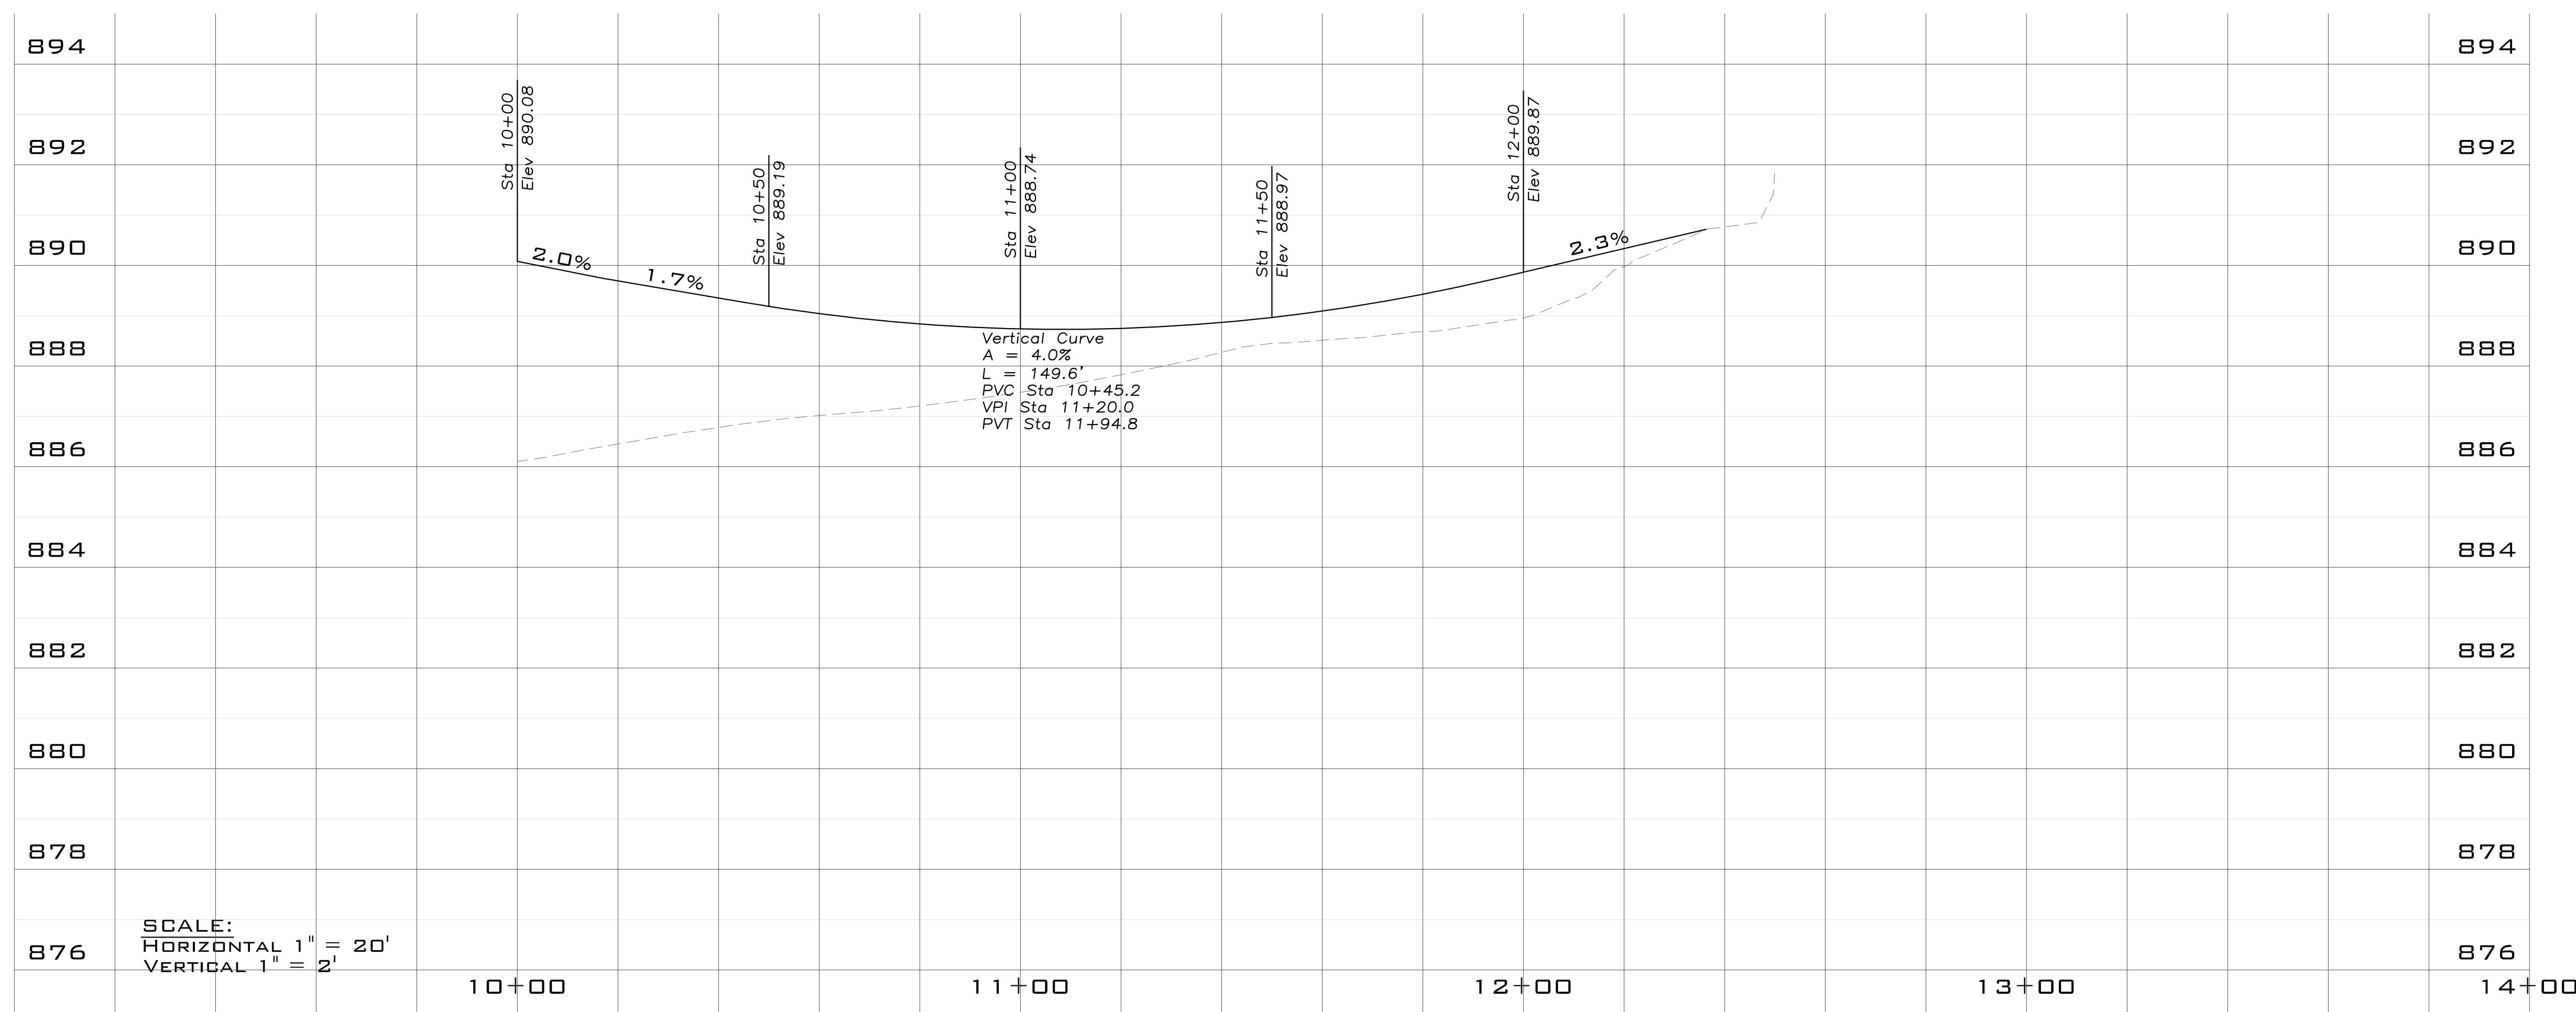


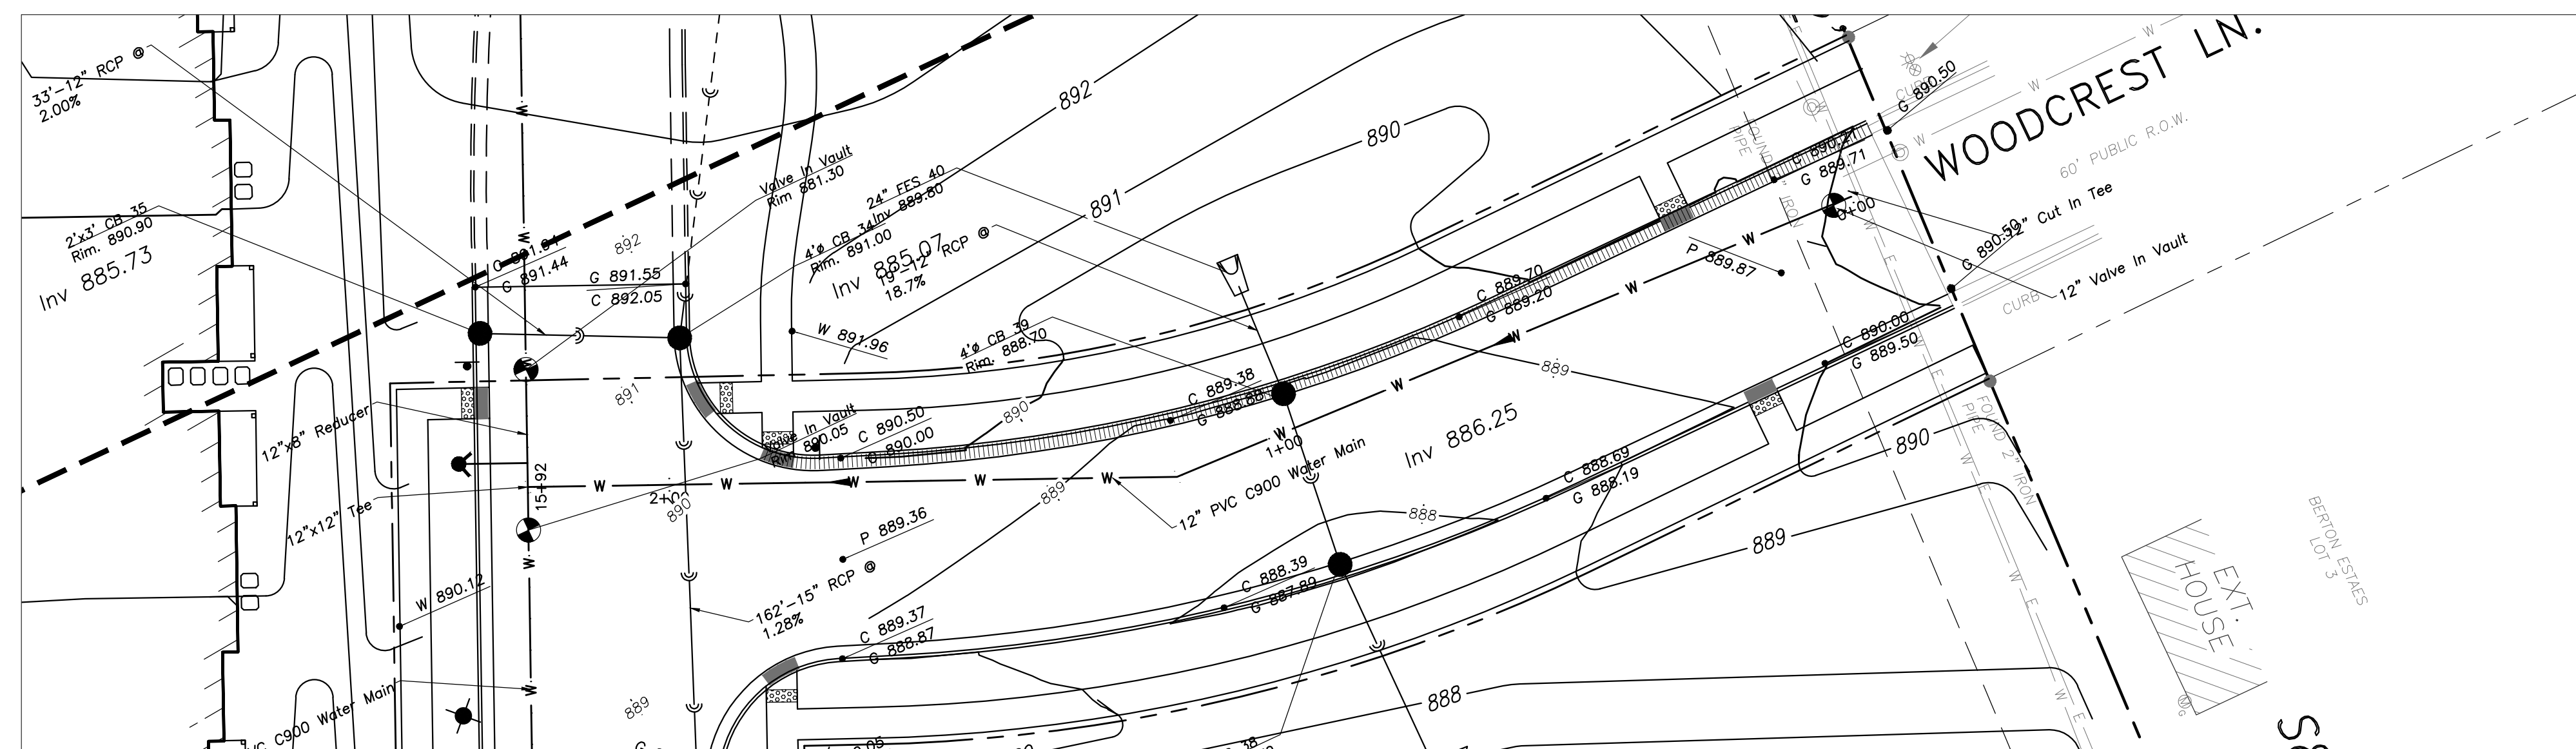


**ERIKSSON**  
ENGINEERING  
ASSOCIATES, LTD.

229 E WISCONSIN AVE, STE. 1102  
MILWAUKEE, WISCONSIN 53202  
PHONE: (414) 249-6100  
EMAIL: INFO@EEA-LTD.COM

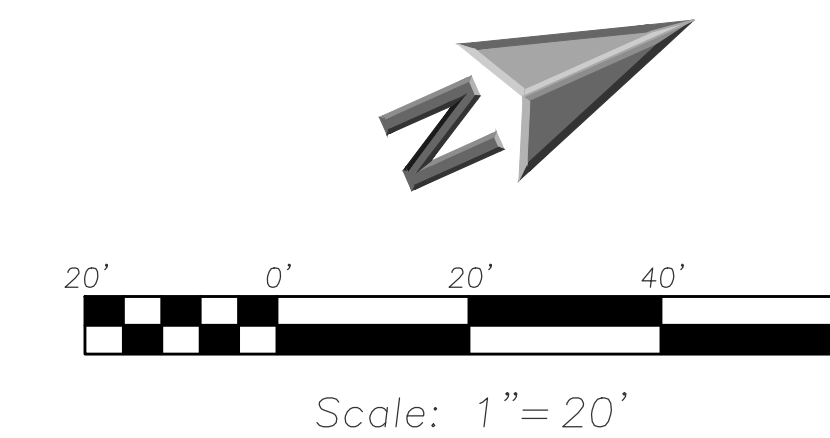

**RED HAWK APARTMENTS**  
N PARKVIEW DRIVE & BLANCHE DRIVE  
MILTON, WI 53563

Reserved for Seal:

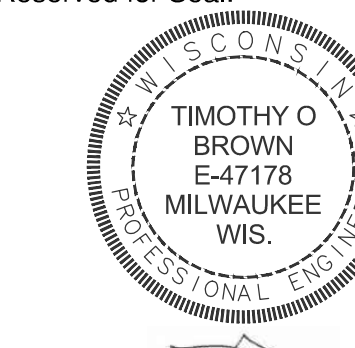

No.	Date	Description
08.01.19		Owner Review
08.09.19		Progress Set
09.10.19		Coordination Set
09.16.19		Issued for Permit Set
10.04.19		Reissued for Permit Set
10.15.19		Issued for Plan Commission

© ERIKSSON ENGINEERING ASSOCIATES, LTD., 2019  
THIS PLAN & DESIGN ARE THE PROPERTY OF ERIKSSON ENGINEERING ASSOCIATES, LTD.  
NO REPRODUCTION OR USE FOR ANY OTHER PROJECT IS PERMITTED WITHOUT THE WRITTEN  
CONSENT OF ERIKSSON ENGINEERING ASSOCIATES, LTD.

Design By: TOB Approved By: Date: 10.15.19

Sheet Title:  
**WOODCREST LN  
ROADWAY PLAN  
AND PROFILE**

Sheet No:  
**C-7.04**