



**ERIKSSON  
ENGINEERING  
ASSOCIATES, LTD.**

229 E WISCONSIN AVE, STE. 1102  
MILWAUKEE, WISCONSIN 53202  
PHONE: (414) 249-6108  
EMAIL: INFO@EEA-LTD.COM

**RED HAWK APARTMENTS**  
**N PARKVIEW DRIVE & BLANCHE DRIVE**  
**MILTON, WI 53563**

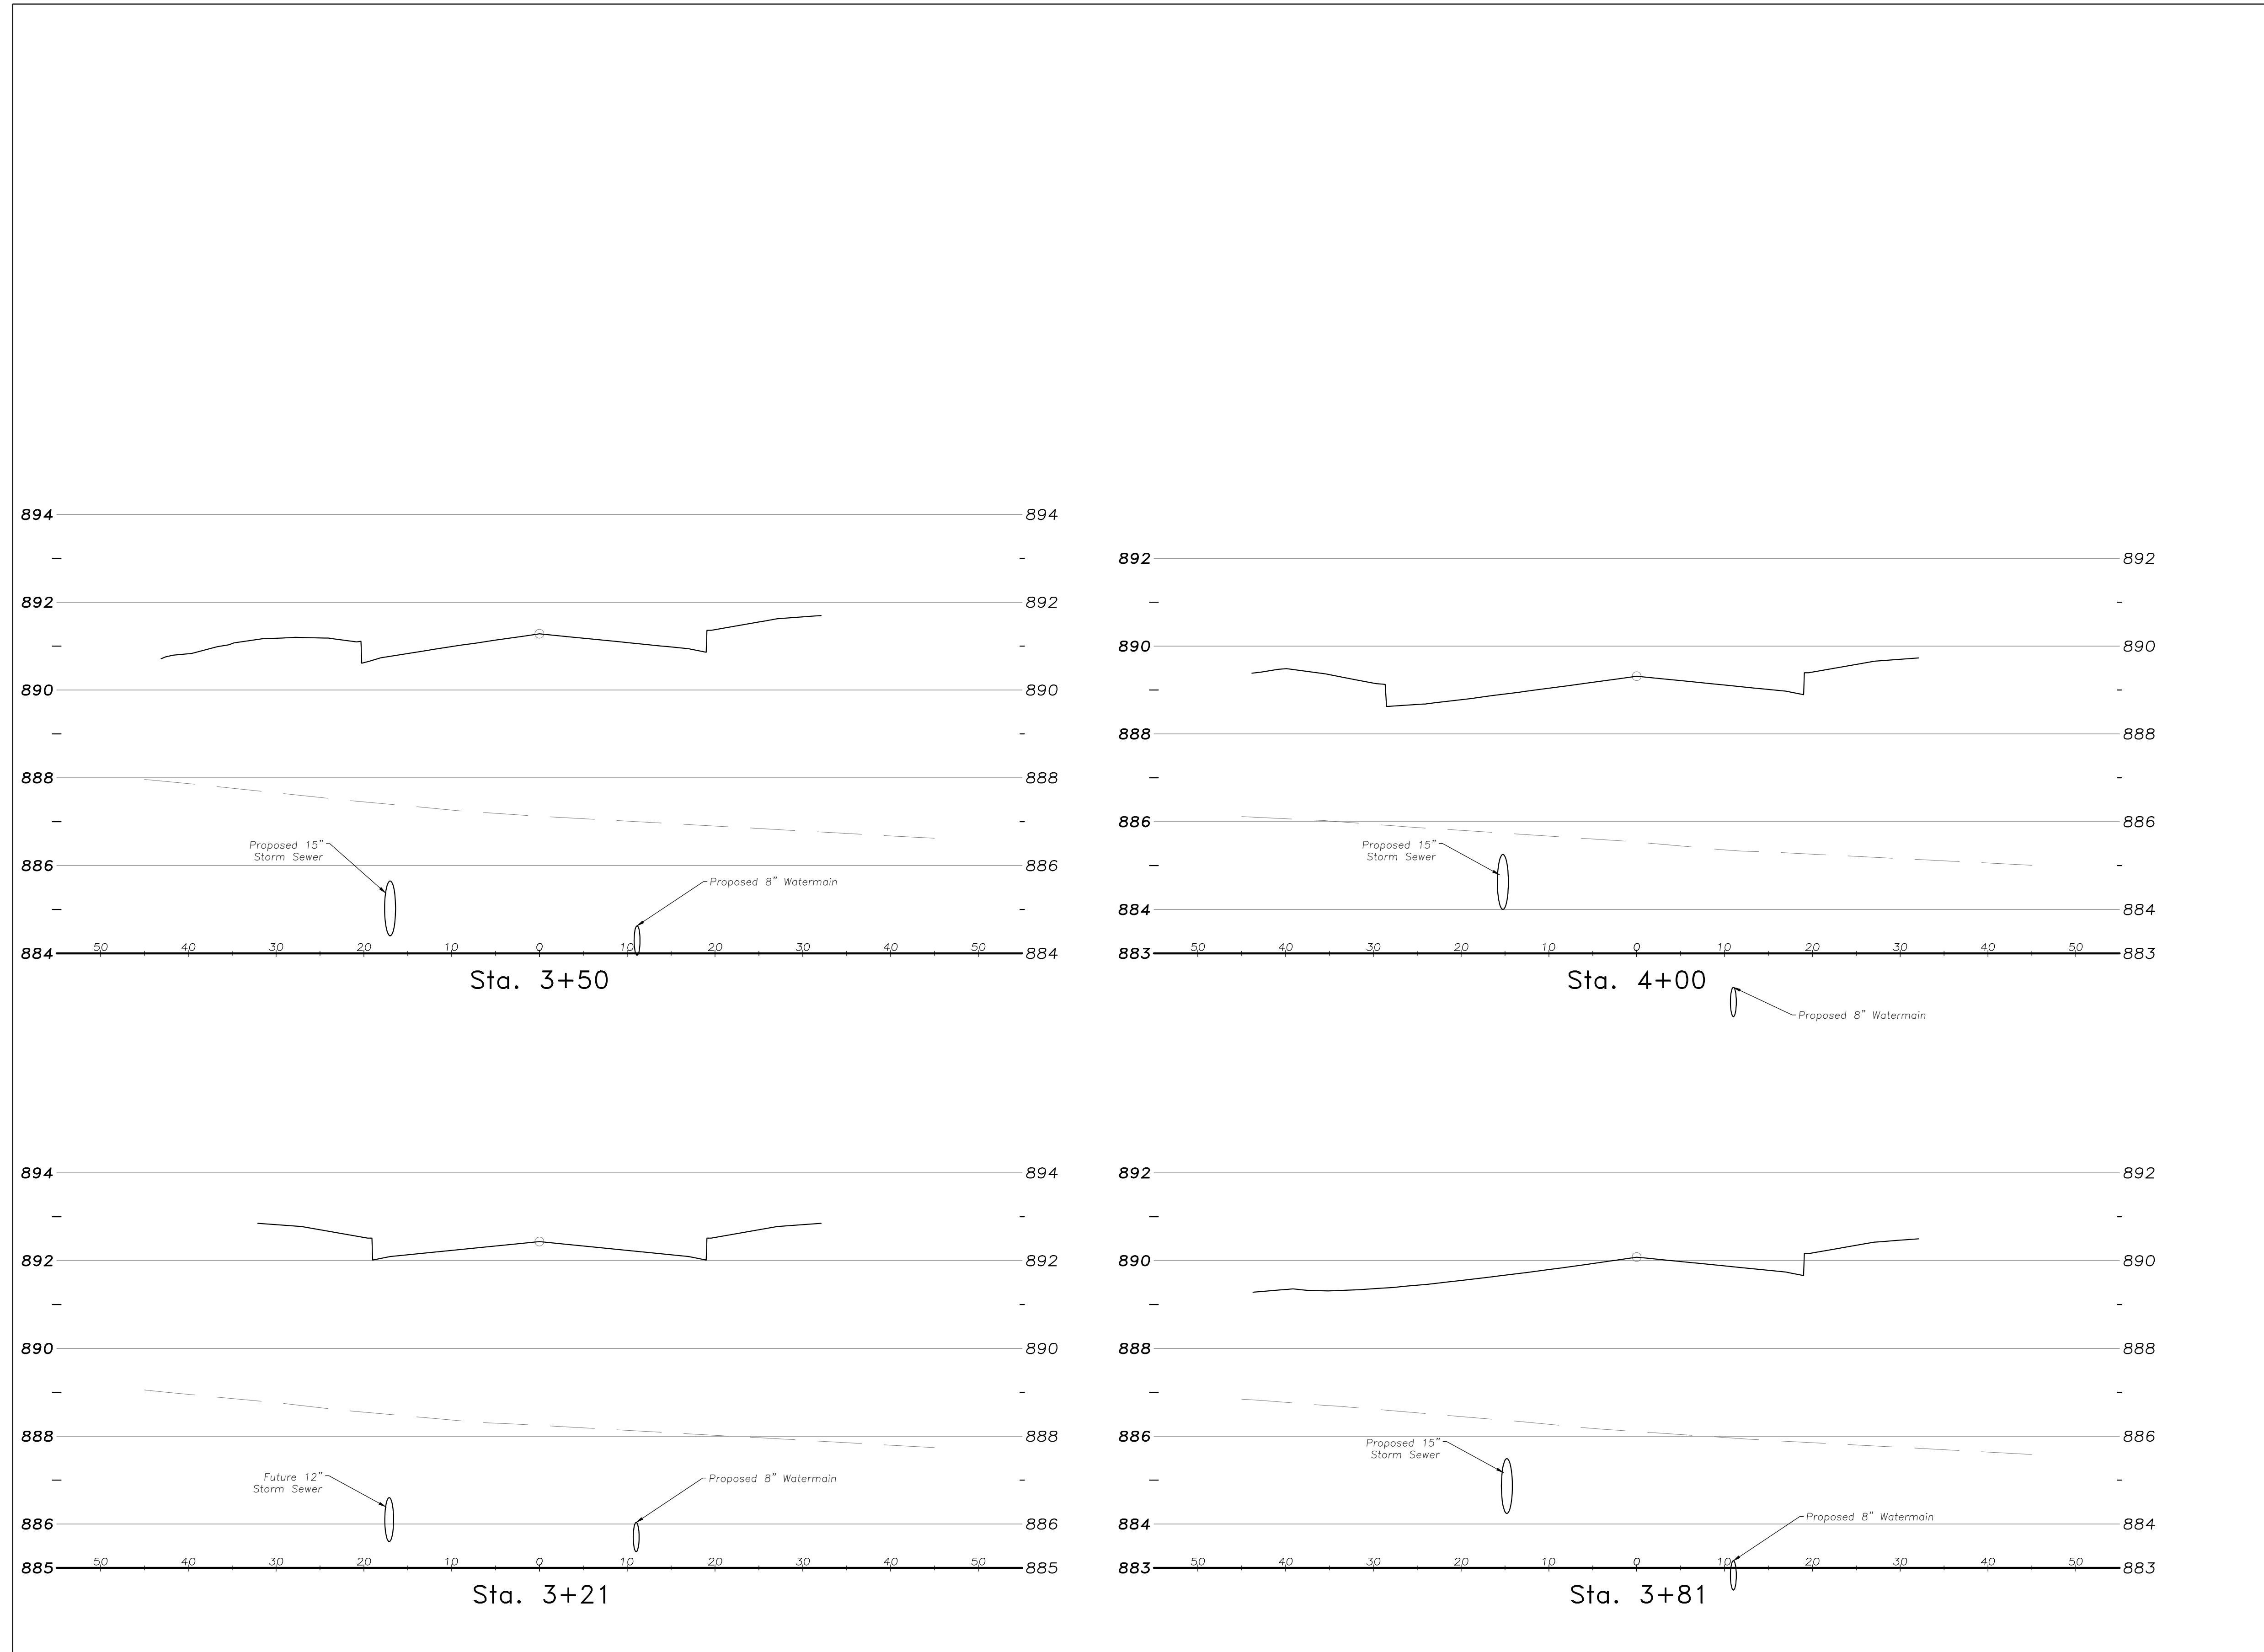

Reserved for Seal:

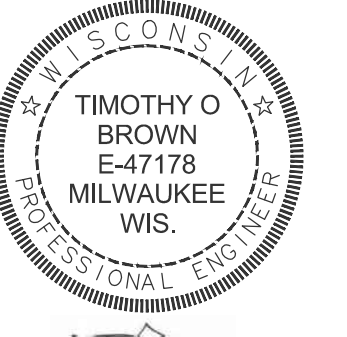

No.	Date	Description
	08.01.19	Owner Review
	08.09.19	Progress Set
	09.10.19	Coordination Set
	09.16.19	Issued for Permit Set
	10.04.19	Reissued for Permit Set
	10.15.19	Issued for Plan Commission

© ERIKSSON ENGINEERING ASSOCIATES, LTD., 2019  
THIS PLAN & SPEC. ARE THE PROPERTY OF ERIKSSON ENGINEERING ASSOCIATES, LTD. NO REPRODUCTION OR USE OF THIS PLAN IS PERMITTED WITHOUT THE WRITTEN CONSENT OF ERIKSSON ENGINEERING ASSOCIATES, LTD.

Design By:	Approved By:	Date:
	TOB	10.15.19

Sheet Title:  
**BLANCHE DRIVE  
ROADWAY  
SECTIONS**

Sheet No:  
**C-8.06**