

PROJECT INFORMATION

PROPOSED RC HUB TRUCKING FACILITY FOR:
CLASEN QUALITY CHOCOLATE
 MILTON PLANT • MILTON, WI 53563



PROFESSIONAL SEAL

SHEET DATES

ISSUE DATE	JUNE 27, 2022
REVISIONS	

JOB NUMBER
 2220680

SHEET NUMBER
PXP1

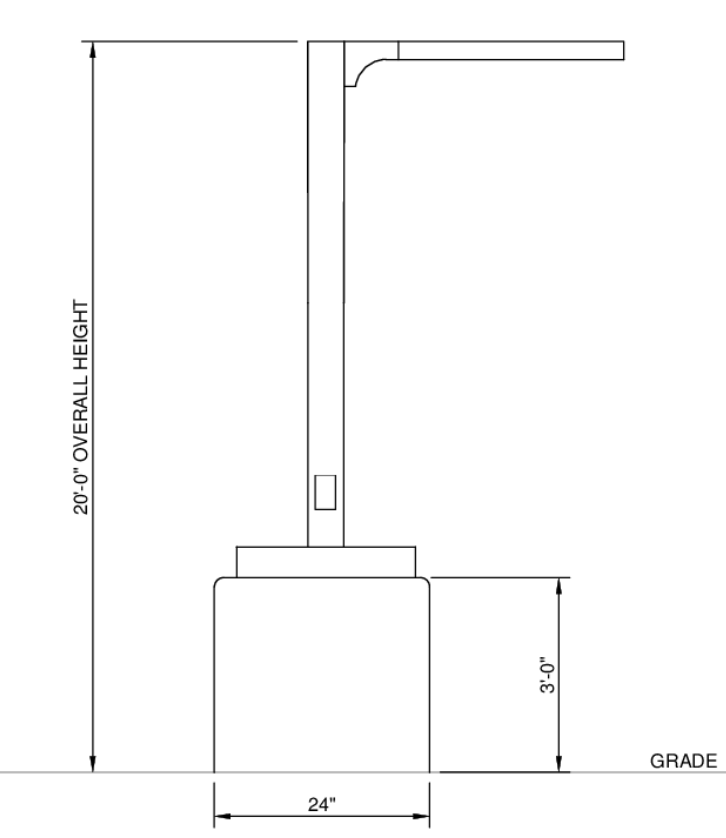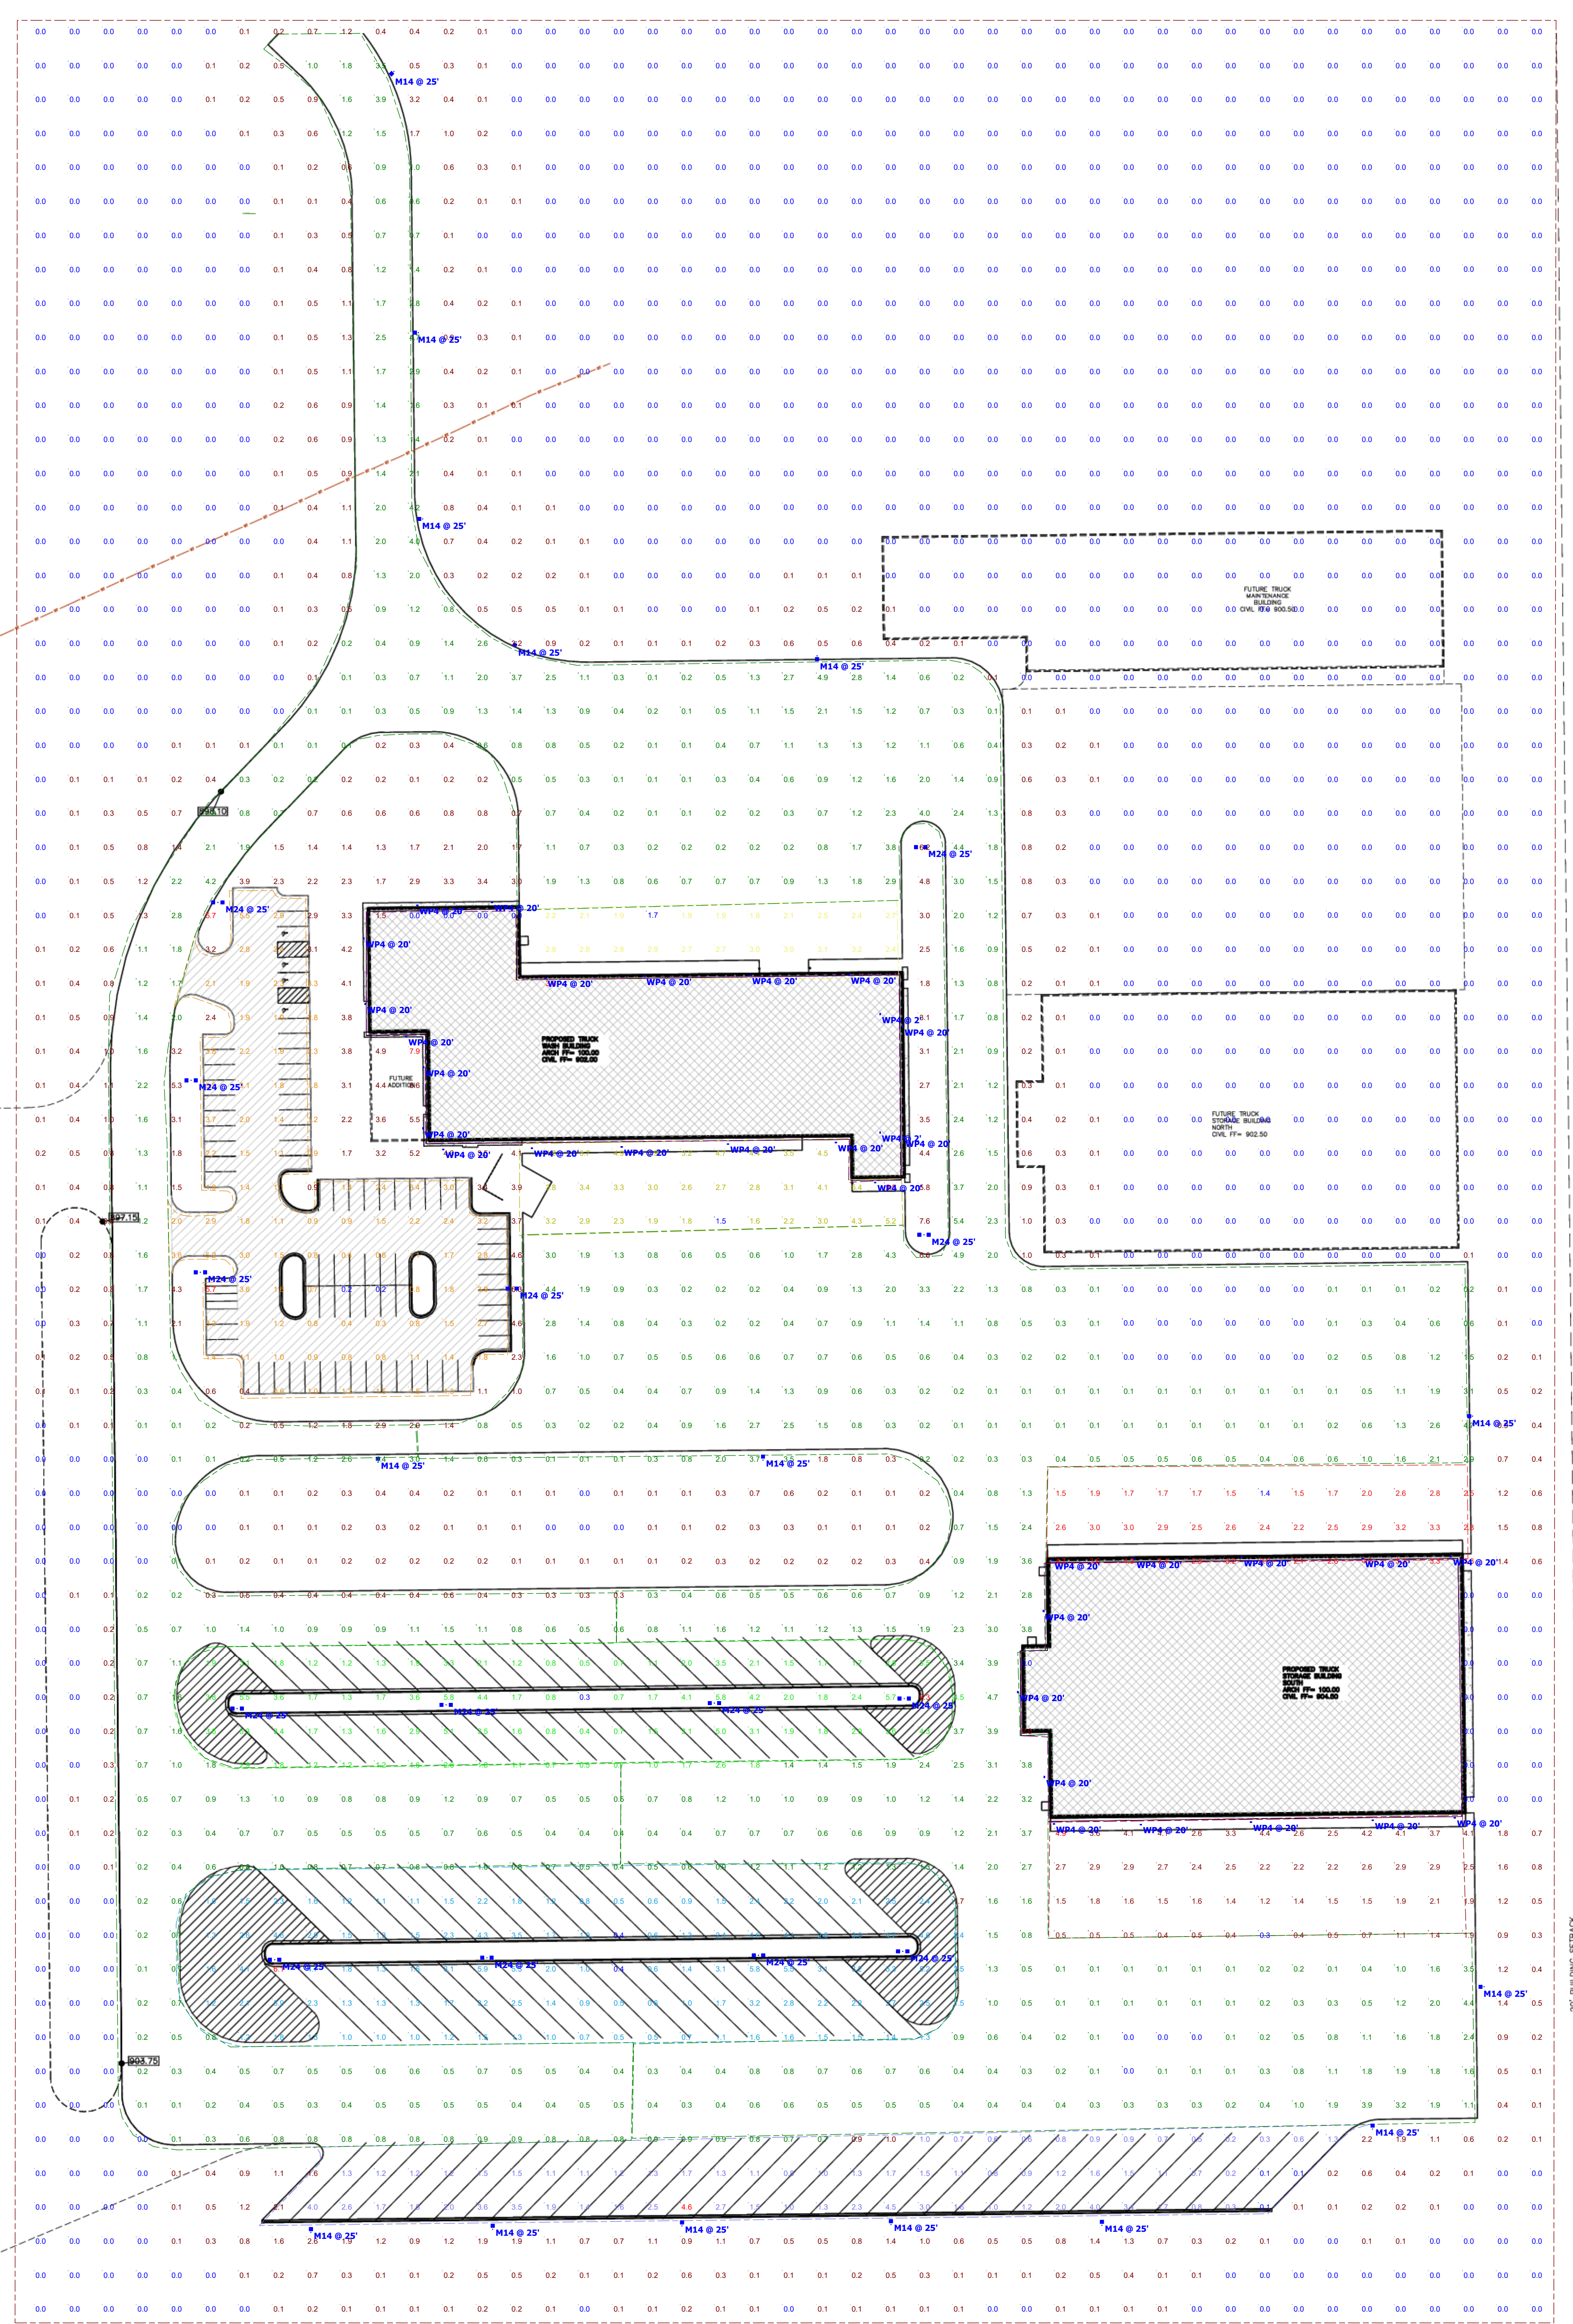

Statistics

Description	Symbol	Avg	Max	Min	Max/Min	Avg/Min
DRIVE	X	1.0 fc	5.7 fc	0.0 fc	N/A	N/A
PARKING LOT	X	1.9 fc	5.7 fc	0.2 fc	28.5:1	9.5:1
TRAILER PARKING	X	2.4 fc	6.3 fc	0.3 fc	21.0:1	8.0:1
TRAILER PARKING NORTH	X	2.1 fc	6.1 fc	0.4 fc	15.3:1	5.3:1
TRAILER PARKING SOUTH	X	1.5 fc	4.6 fc	0.1 fc	46.0:1	15.0:1
TRUCK STORAGE BUILDING NORTH ENTRY	X	2.7 fc	4.7 fc	1.4 fc	3.4:1	1.9:1
TRUCK STORAGE BUILDING SOUTH ENTRY	X	2.1 fc	4.9 fc	0.3 fc	16.3:1	7.0:1
TRUCK WASH BUILDING NORTH ENTRY	X	2.5 fc	3.8 fc	1.7 fc	2.2:1	1.5:1
TRUCK WASH BUILDING SOUTH ENTRY	X	3.5 fc	5.5 fc	1.5 fc	3.7:1	2.3:1

Schedule

Label	Quantity	Manufacturer	Catalog Number	Lumens Per Lamp	Wattage
WP4	34	Lithonia Lighting	DSXW2 LED 30C 1000 40K 14M MVOLT	11129	109
M14	15	Lithonia Lighting	RSX1 LED P4 40K R4	16573	133.14
M24	14	Lithonia Lighting	RSX1 LED P4 40K R4	16573	266.28

SITE PHOTOMETRIC PLAN
 SCALE: 1" = 50'